


# I-35 Roadway Improvements Between Purcell & Goldsby, OK

## Mainline Roadway Typical Section 6-Lane Divided Highway

Typical includes: Three 12-foot-wide driving lanes in each direction; 10-foot-wide shoulders, and center median with a concrete barrier wall and lighting.

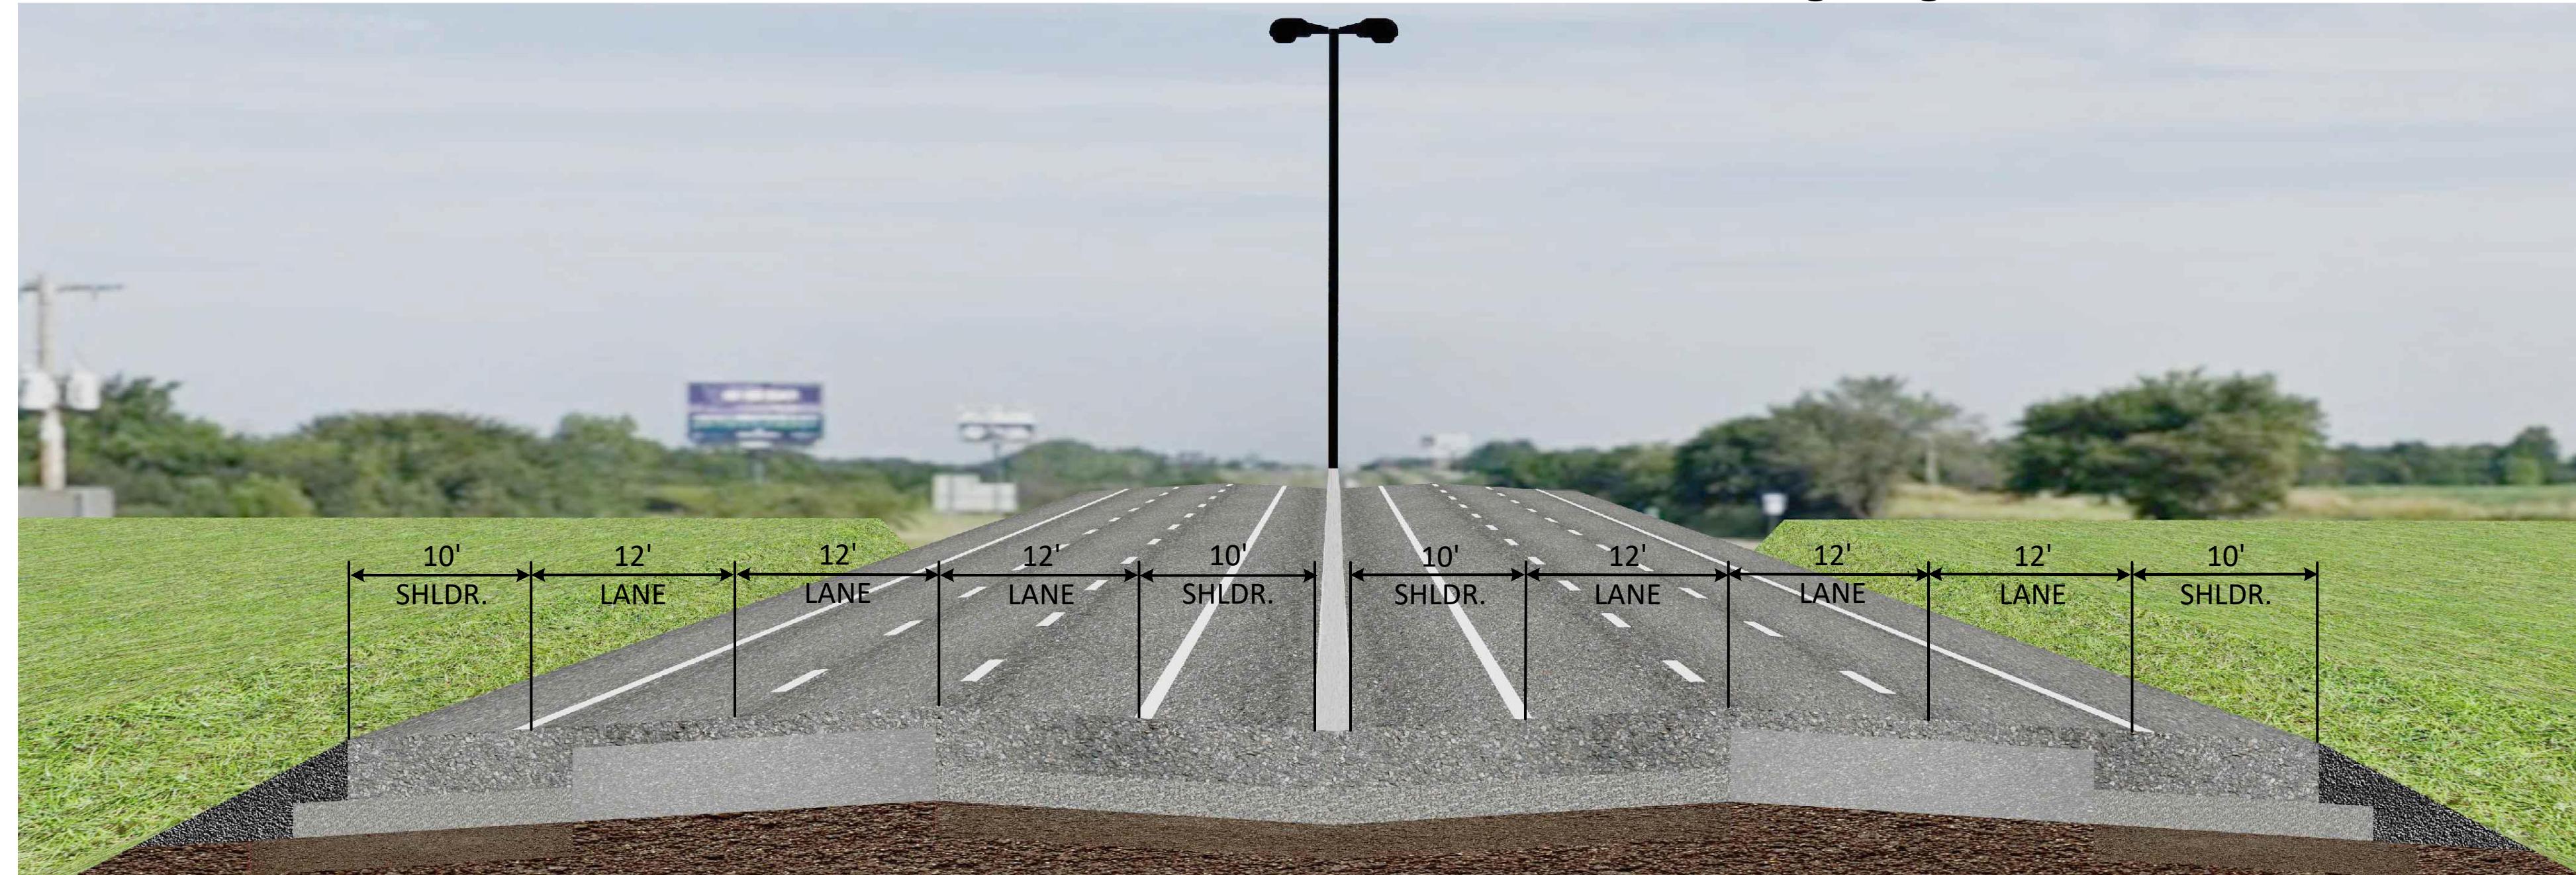

## Roadway with Ramp Typical Section 6-Lane Divided Highway

Typical includes: Three 12-foot-wide driving lanes in each direction; One 12-foot-wide merge lane in each direction; 10-foot-wide shoulders; center median with a concrete barrier wall and lighting.

