




# Proposed Roundabout Typical Section

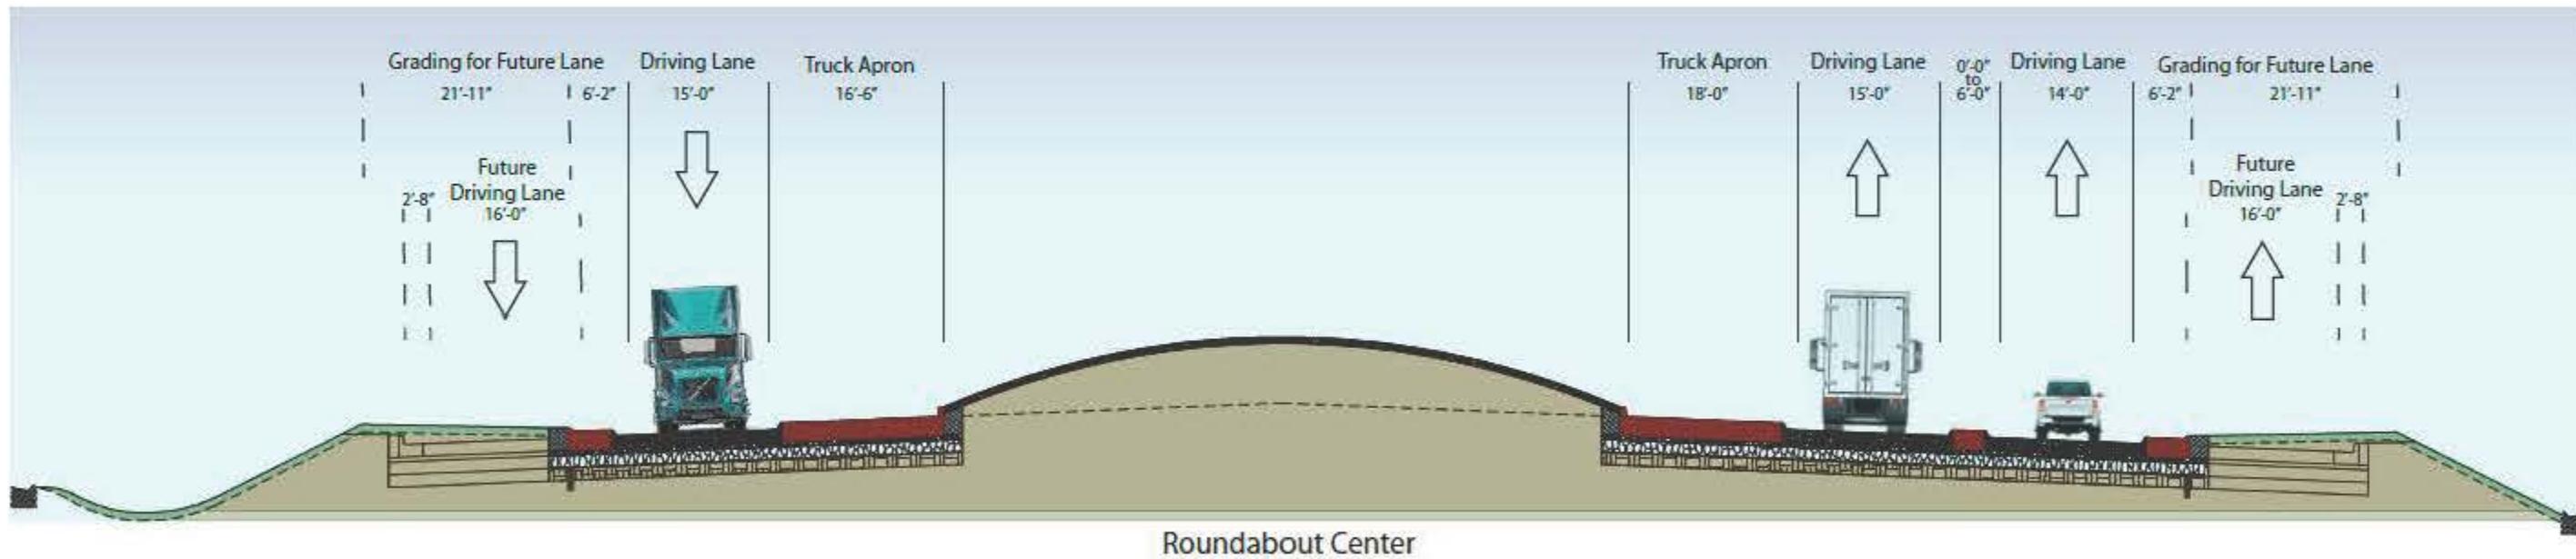

# Proposed US-81 Typical Sections

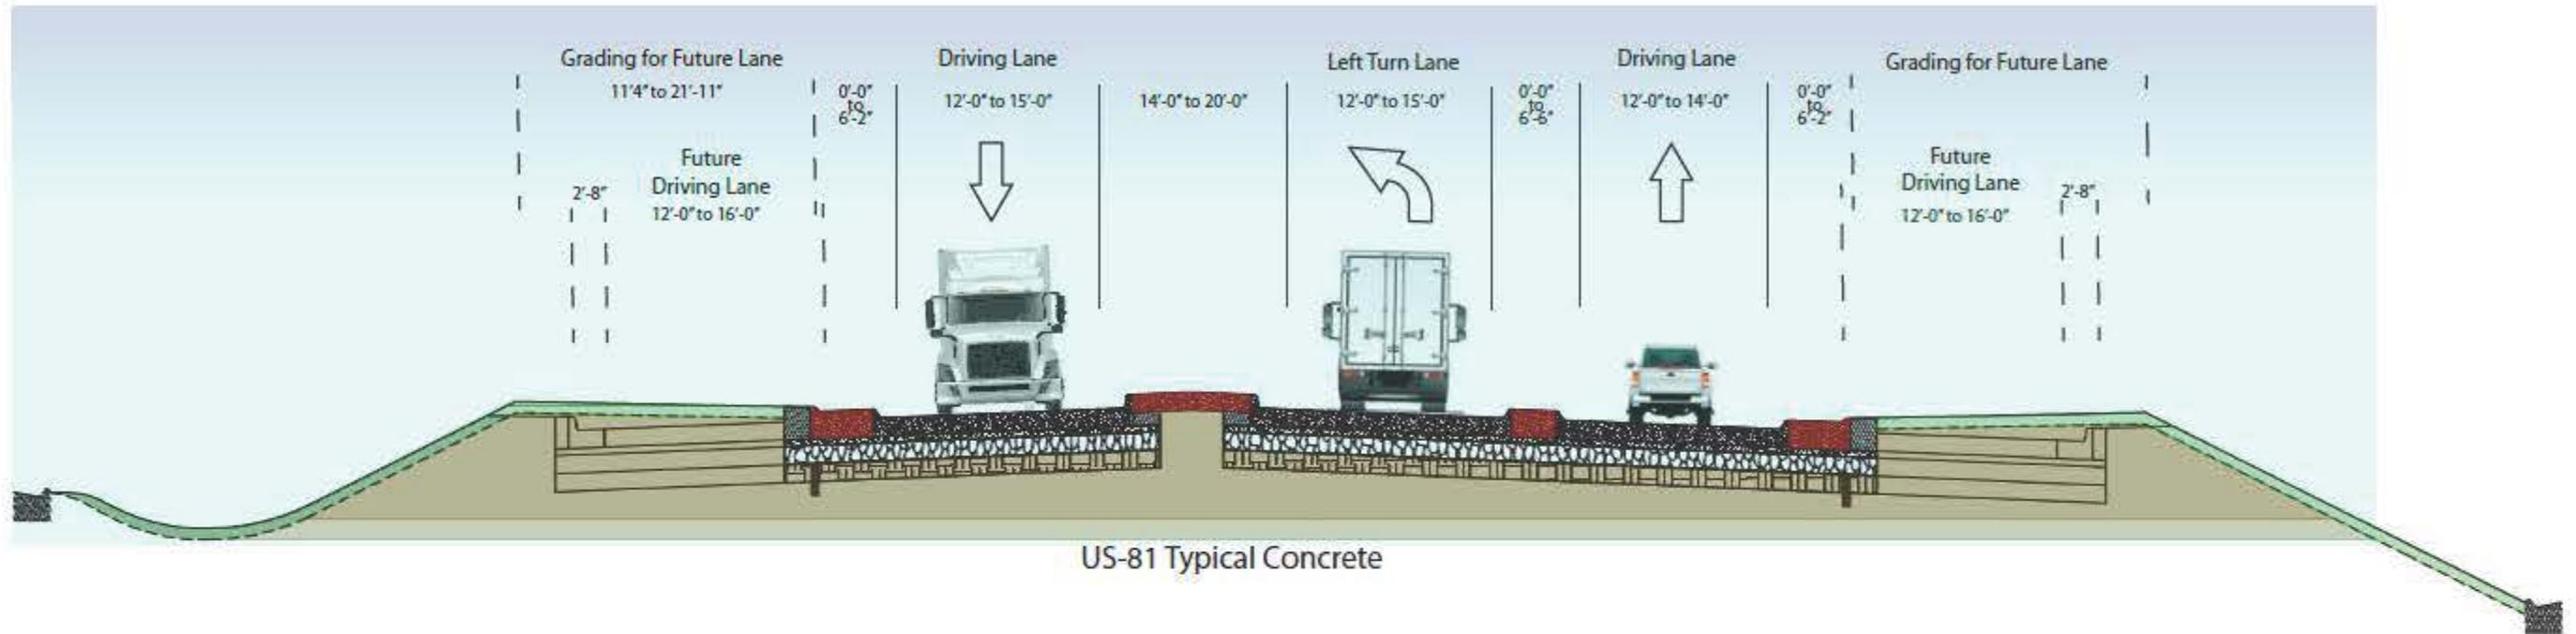

US-81 Typical Concrete

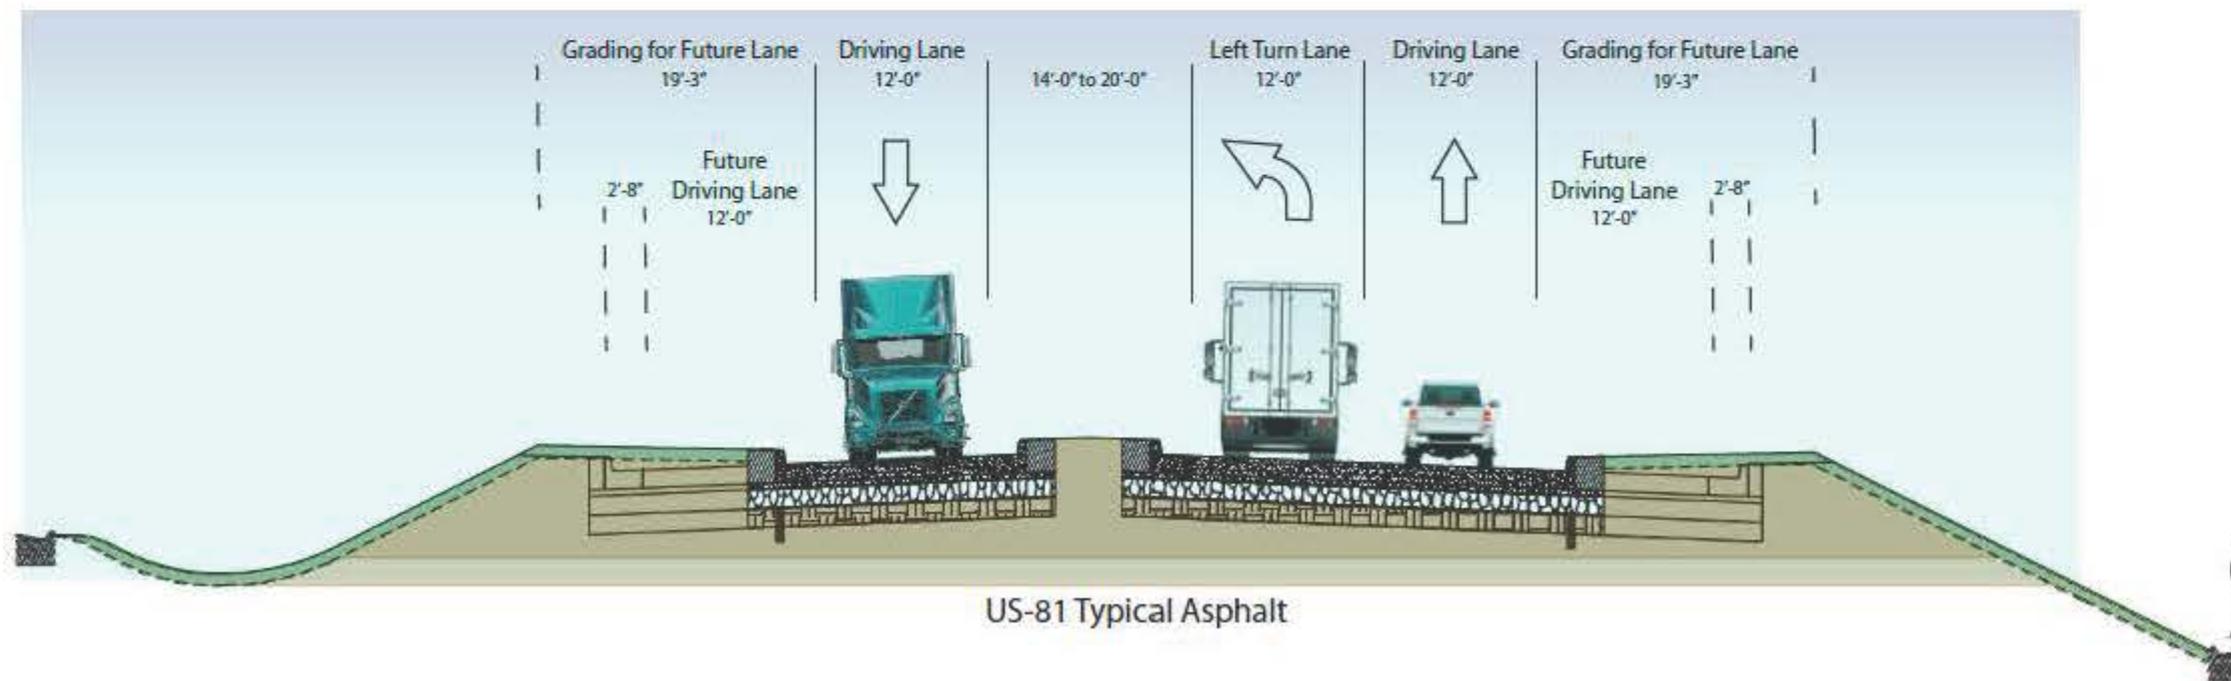

US-81 Typical Asphalt

# Proposed SH-152/SH-37 Typical Sections

