
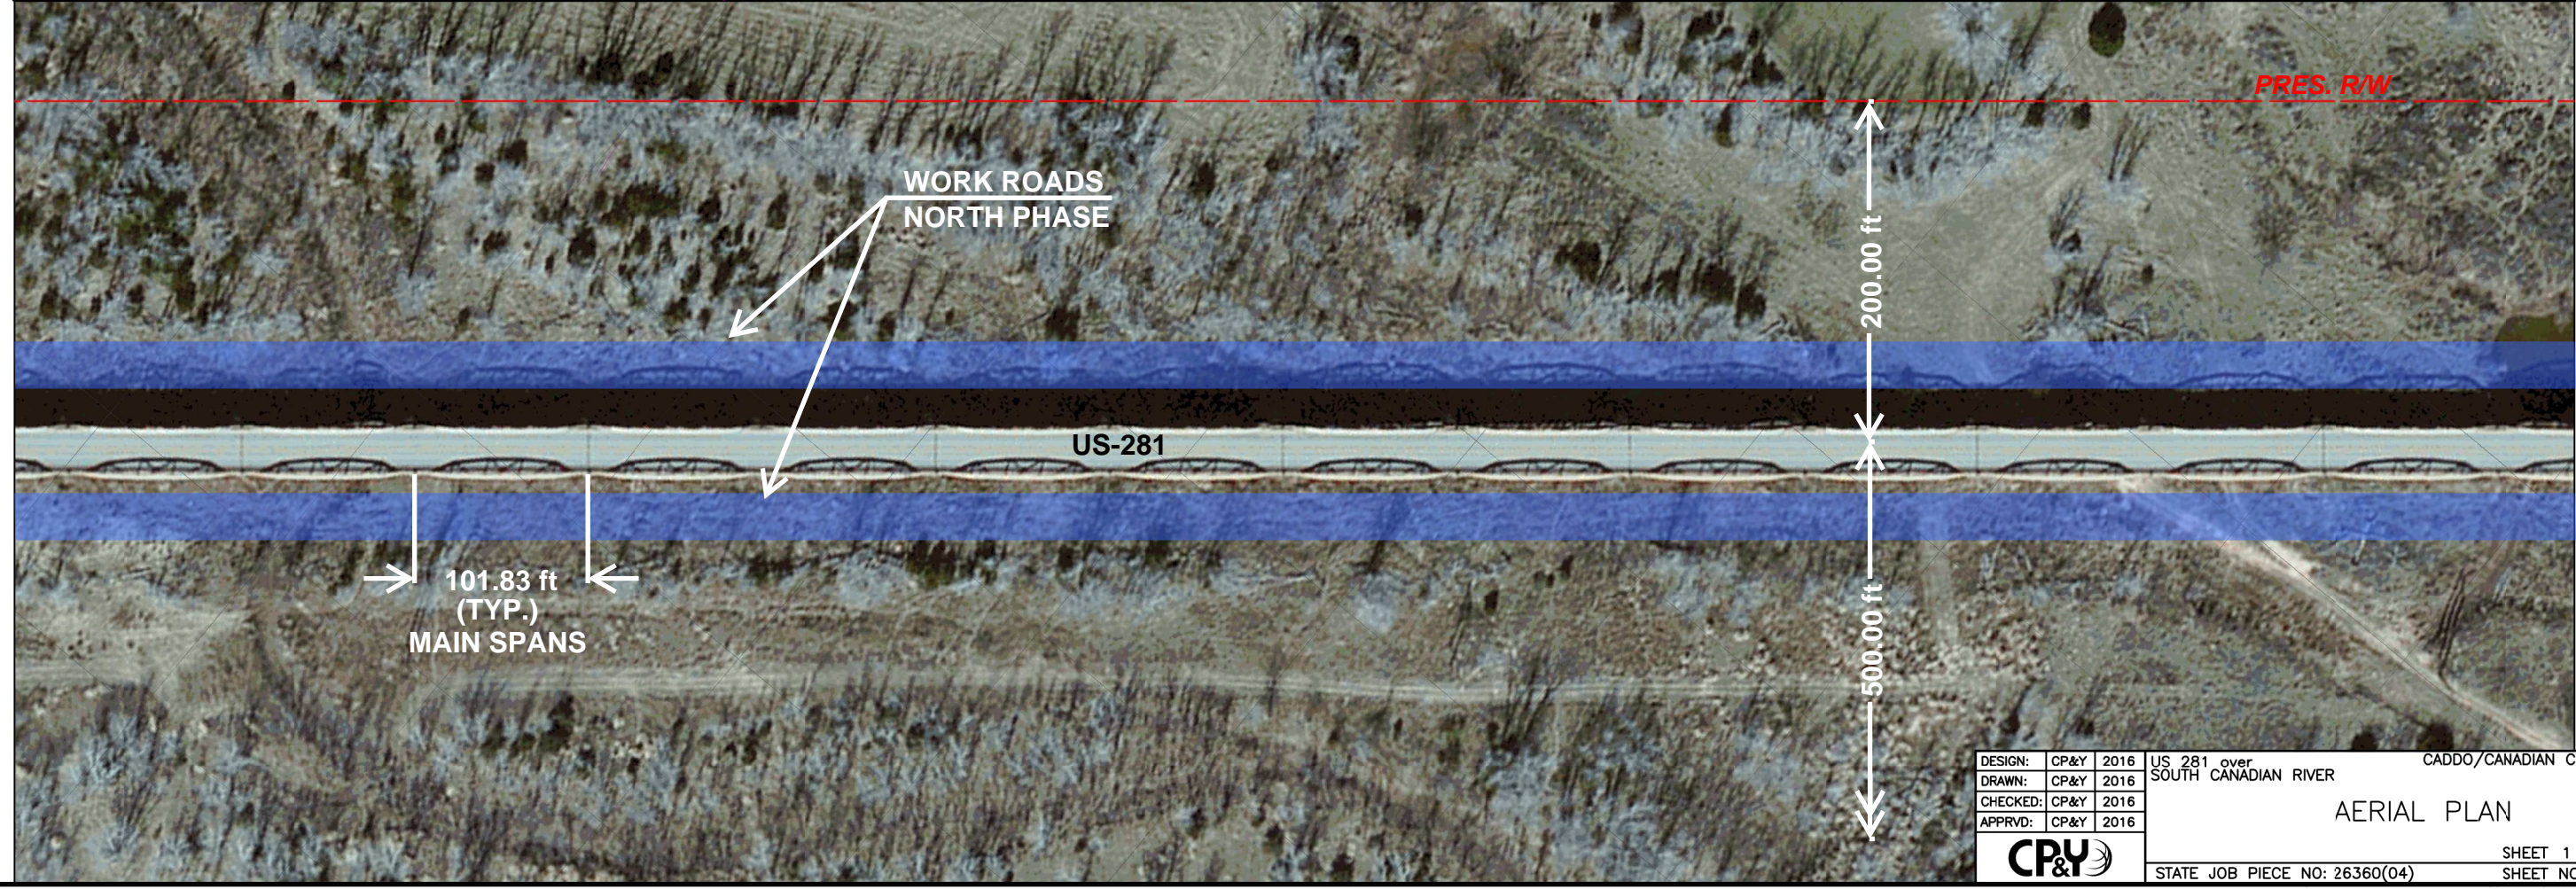


FED. ROAD DIST. NO.	STATE	PROJ. NO.	FISCAL YEAR	SHEET NO.	TOTAL SHEETS
6	OKLA.	26360(04)	2016	1	2

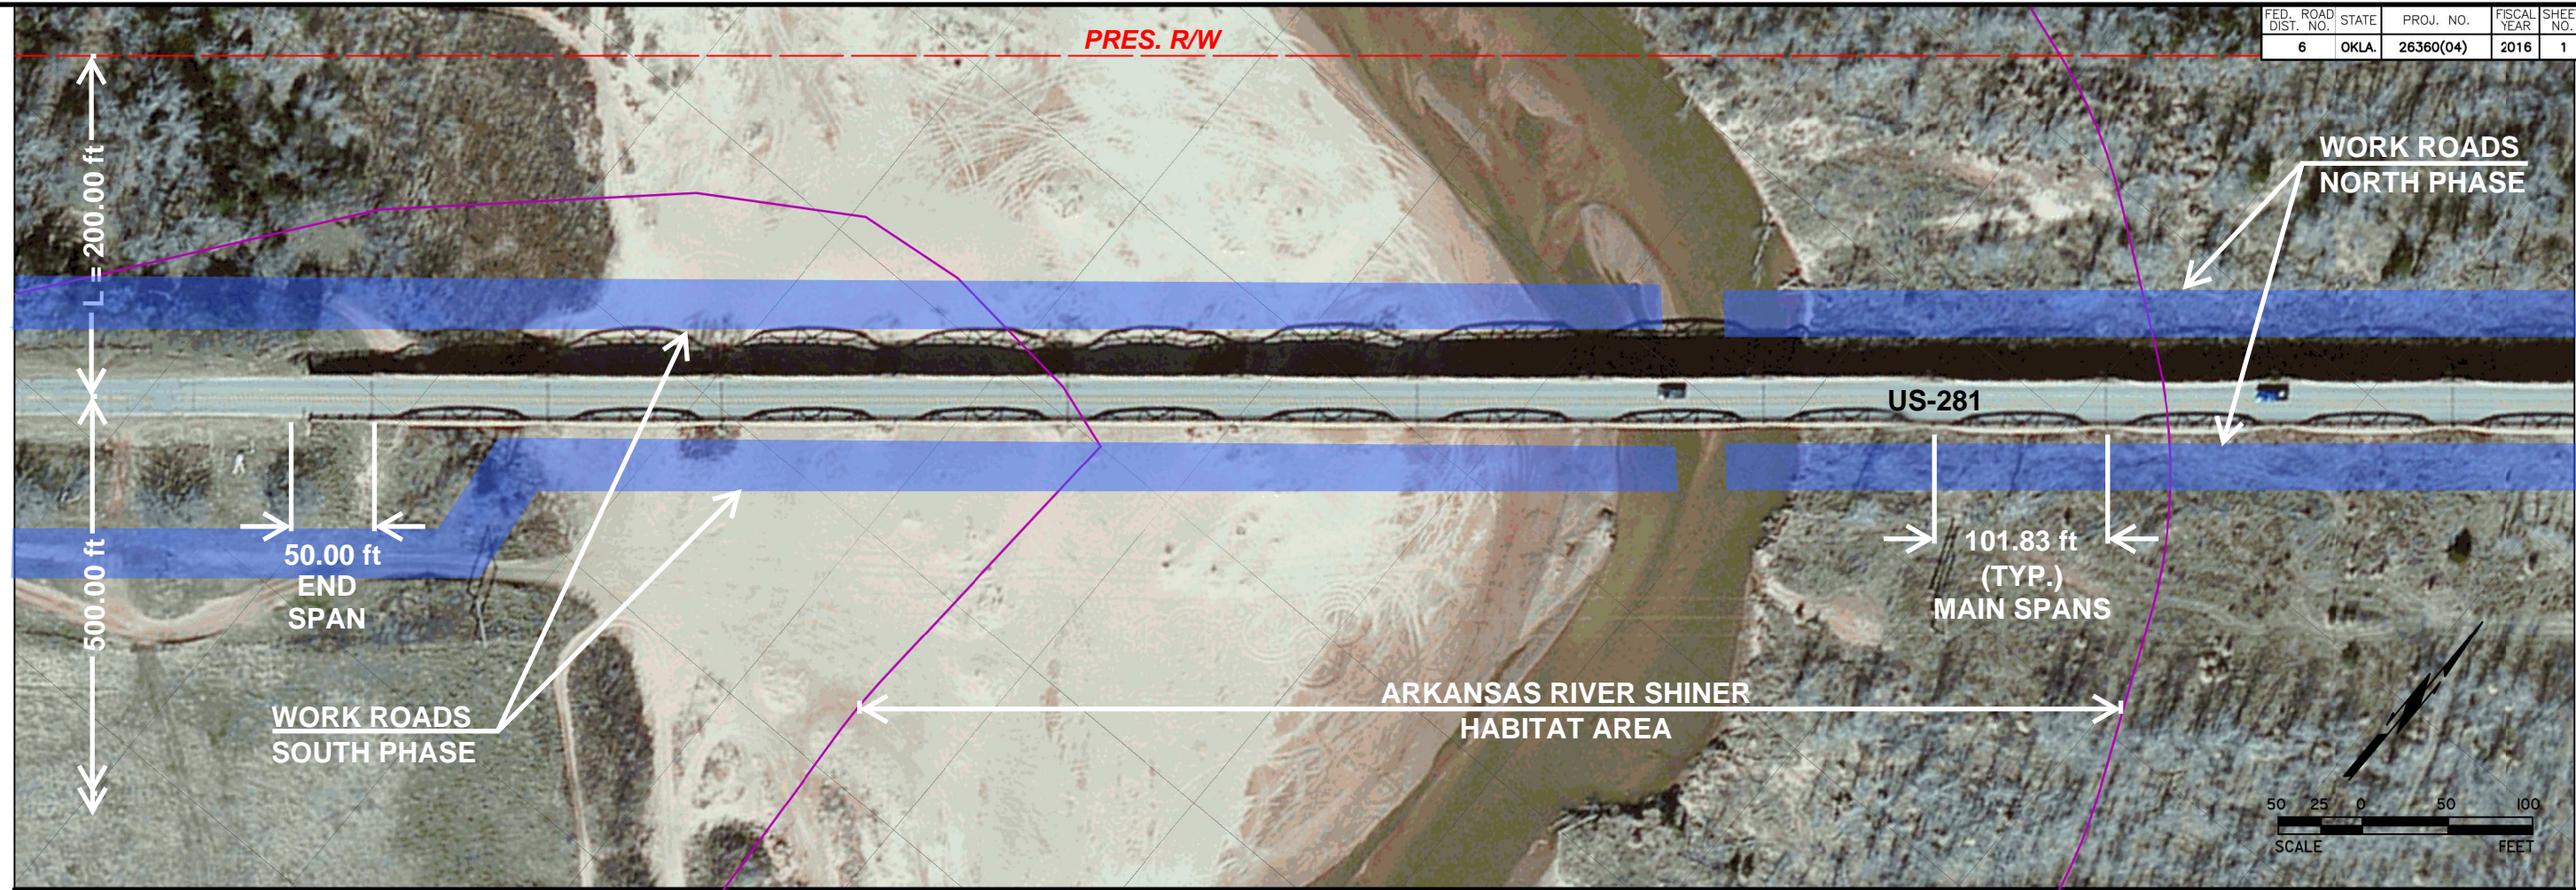


6/21/2019 9:42:44 AM
 bmcanelly cpycolor_ANSIB.tbl
 cpycolor_ANSIB.tbl
 p:\Active Projects\000115331\00\8.00 Plans and Drawings\8.30 Cut Sheets\8.3.04 Roadway\15331Layout01.dgn

DESIGN: CP&Y 2016	US 281 over SOUTH CANADIAN RIVER AERIAL PLAN	CADDO/CANADIAN COUNTY
DRAWN: CP&Y 2016		SHEET 1 OF 2
CHECKED: CP&Y 2016		STATE JOB PIECE NO: 26360(04)
APPRVD: CP&Y 2016		SHEET NO. 1


CP&Y

FED. ROAD DIST. NO.	STATE	PROJ. NO.	FISCAL YEAR	SHEET NO.	TOTAL SHEETS
6	OKLA.	26360(04)	2016	2	2

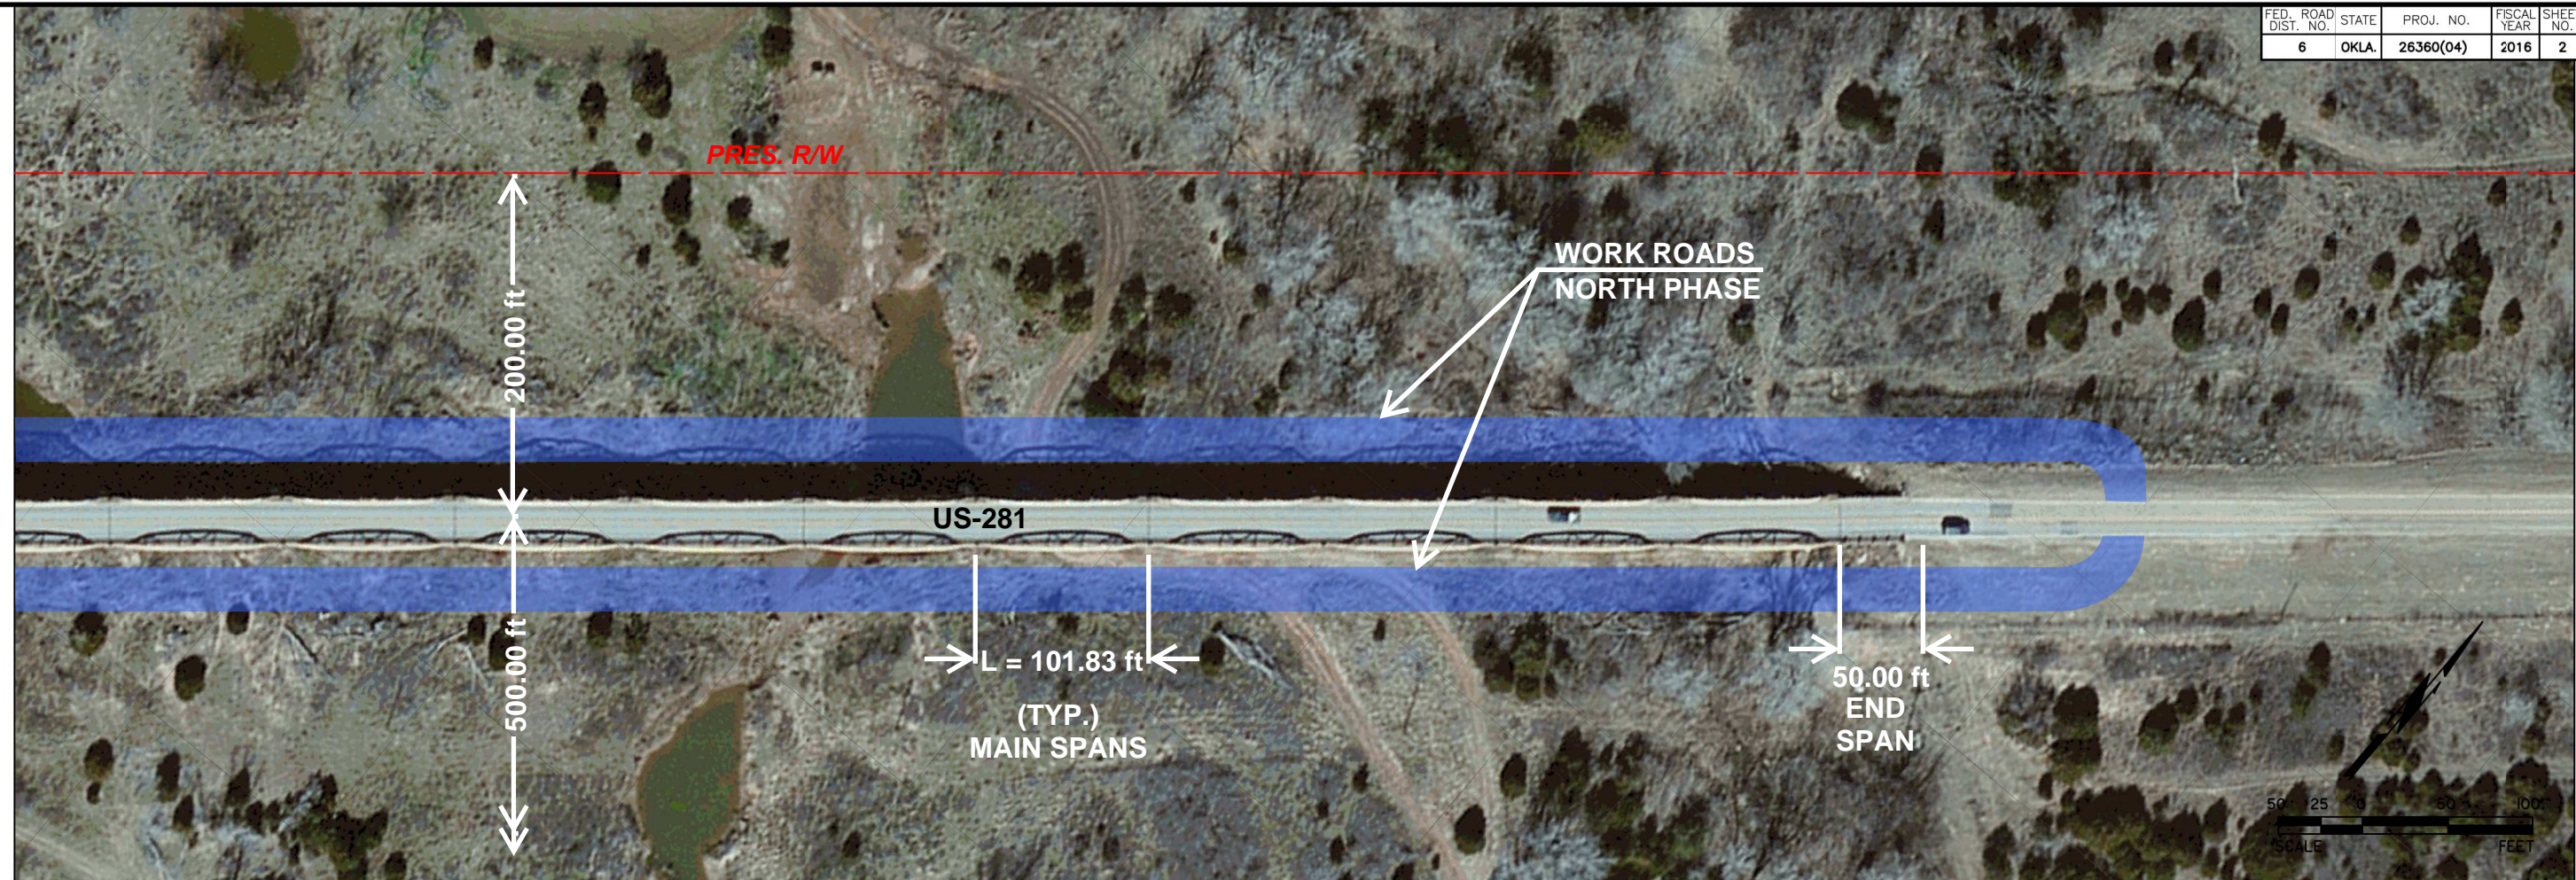

6/21/2019 9:44:59 AM
 c:\pcolor\ANSIB\ibl\cypdf\ANSIB\picfig
 p:\Active Projects\000115331\00\8.00 Plans and Drawings\8.30 Cut Sheets\8.3.04 Roadway\15331Layout02.dgn

DESIGN: CP&Y 2016	US 281 over SOUTH CANADIAN RIVER CADDO/CANADIAN COUNTY AERIAL PLAN STATE JOB PIECE NO: 26360(04)
DRAWN: CP&Y 2016	
CHECKED: CP&Y 2016	
APPRVD: CP&Y 2016	


SHEET 2 OF 2
SHEET NO. 2