
BORING NO. B-03 STATION 401+60, 98.5' LT. OF € SURVEY BORING NO. B-04

STATION 402+10, 38.5' RT. € SURVEY (JANUARY 19, 2010)

REVISIONS

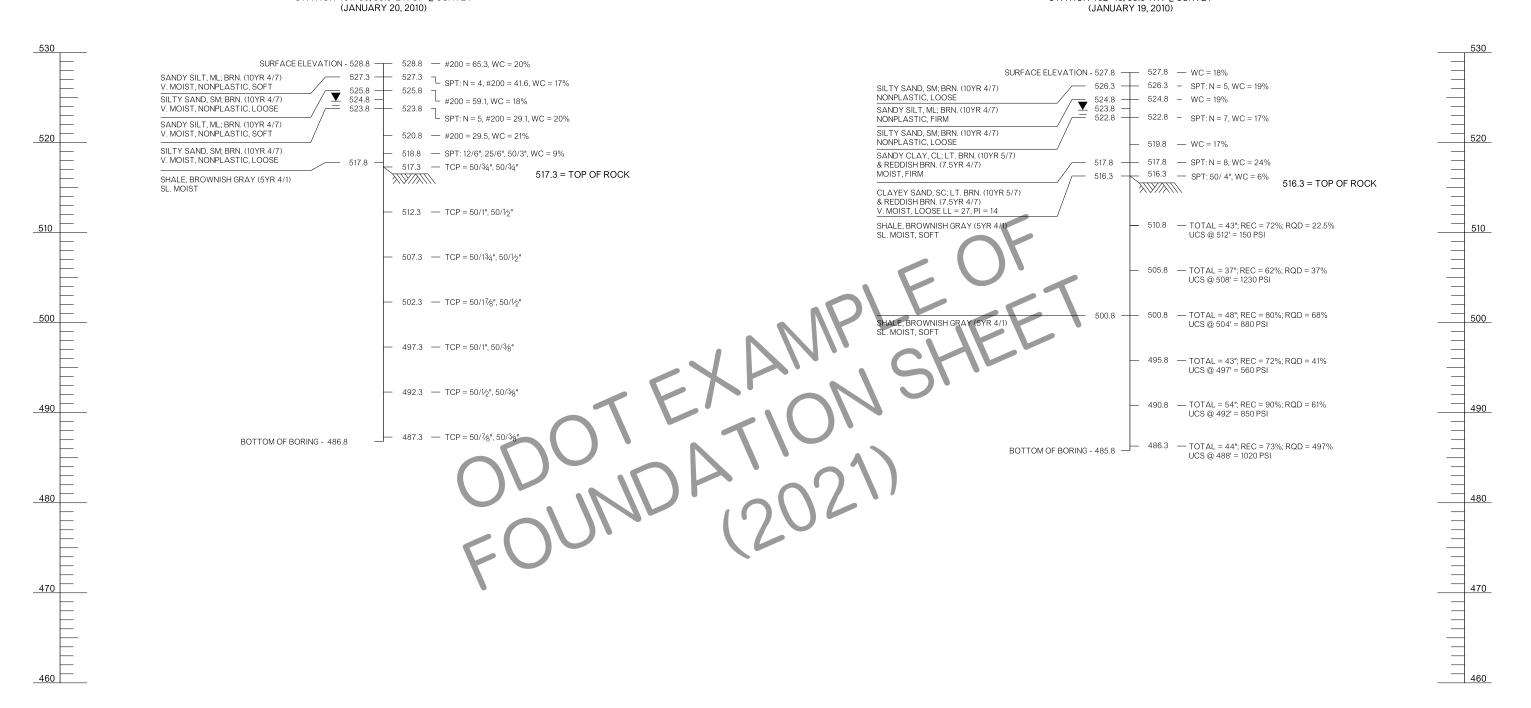

THE LEGEND, GEOLOGIC INFORMATION OR GEOTECHNICAL REPORT INFORMATION SHOWN ALONG THE RIGHT SIDE OF THE BORDER AS SHOWN ON THE PREVIOUS PAGE CAN ALTERNATIVELY BE PLACED SIDE BY SIDE ALONG THE BOTTOM OF THE SHEET DEPENDING ON THE CONSULTANT'S PREFERENCE AND AVAILABLE VERTICAL SPACE.

> (PLACE COMPANY NAME OR LOGO HERE)

BRIDGE "A" SH-XX OVER XXXX CREEK

XXXXX COUNTY

FOUNDATION BORING LOGS (SHEET 2 OF 2)

Check XX X/XX Sauad: XXXXXX Fnor: XXXXXX

Design XX X/XX

XX X/XX

STATE OF DEPARTMENT OF TRANSPORTATION OKLAHOMA JOBPIECENO. XXXXXX(XX) SHEETNO. BOOO