




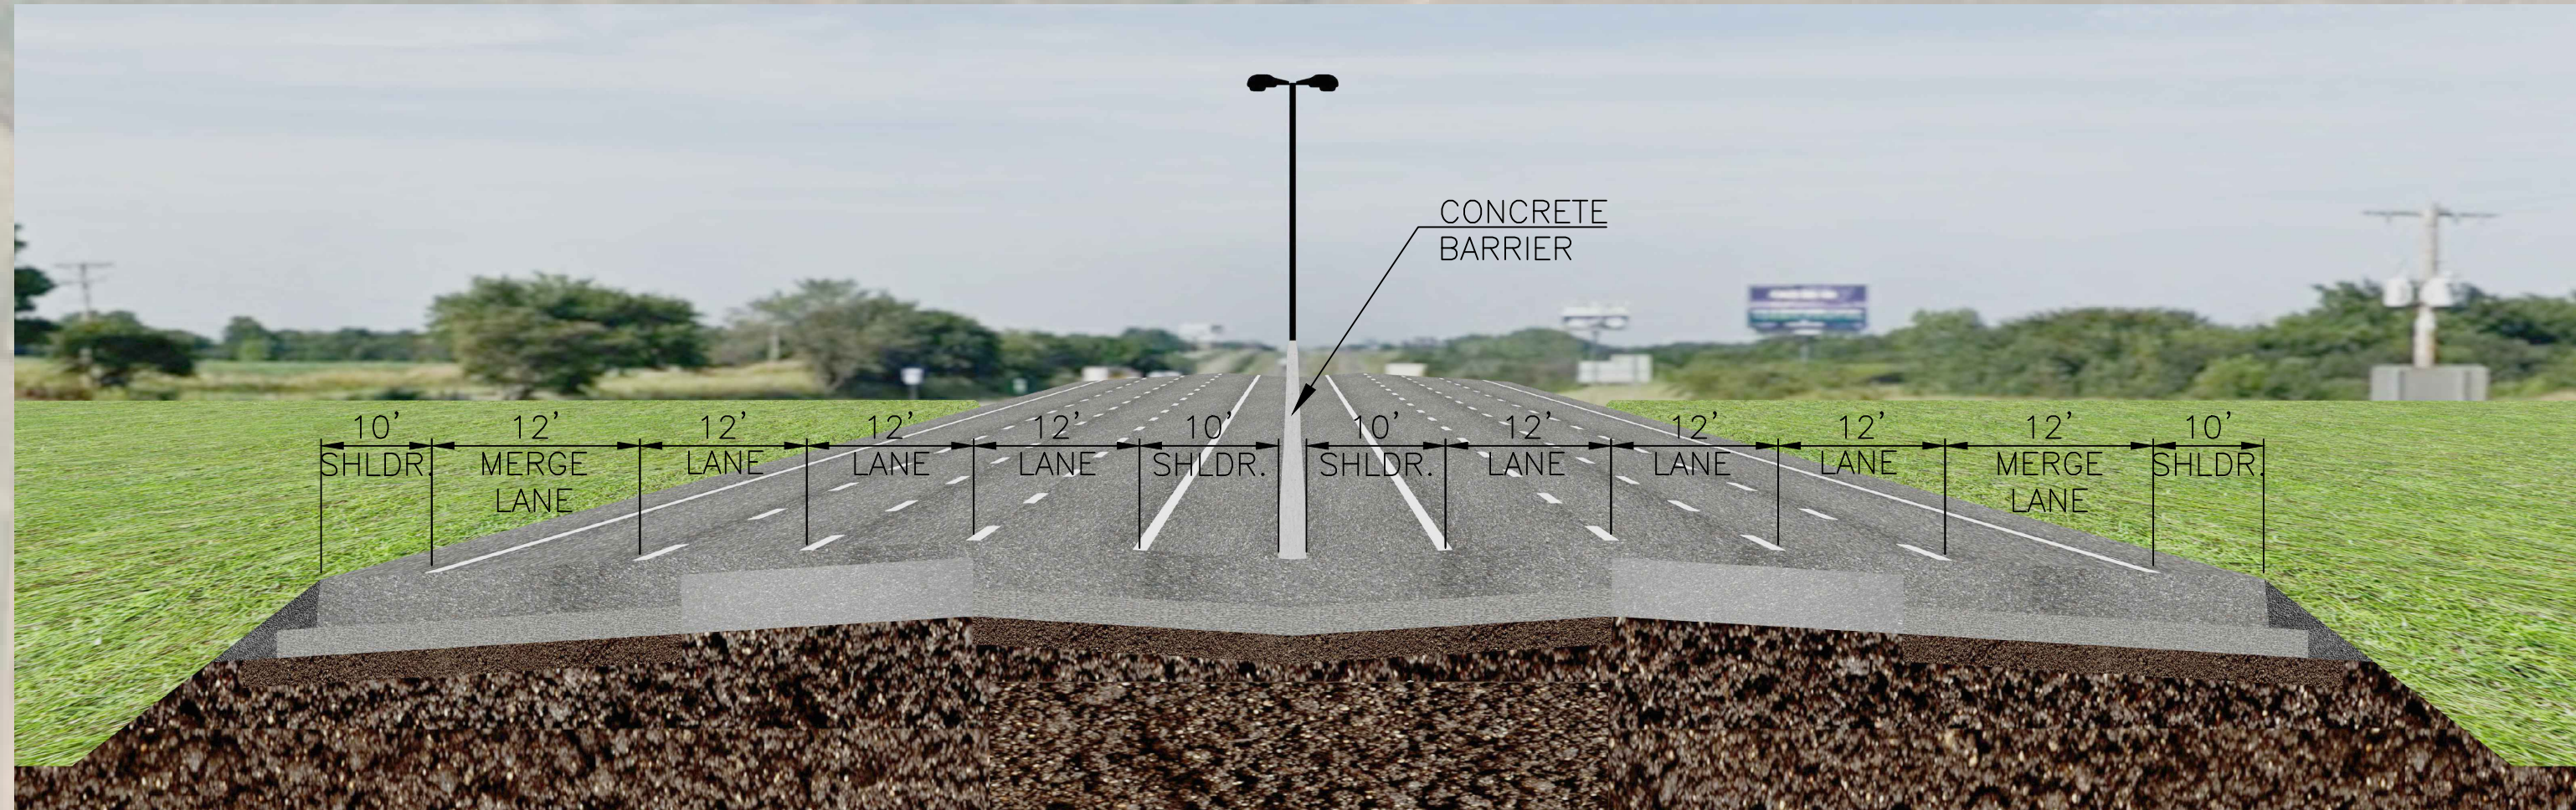

TYPICAL WITH
RAMP

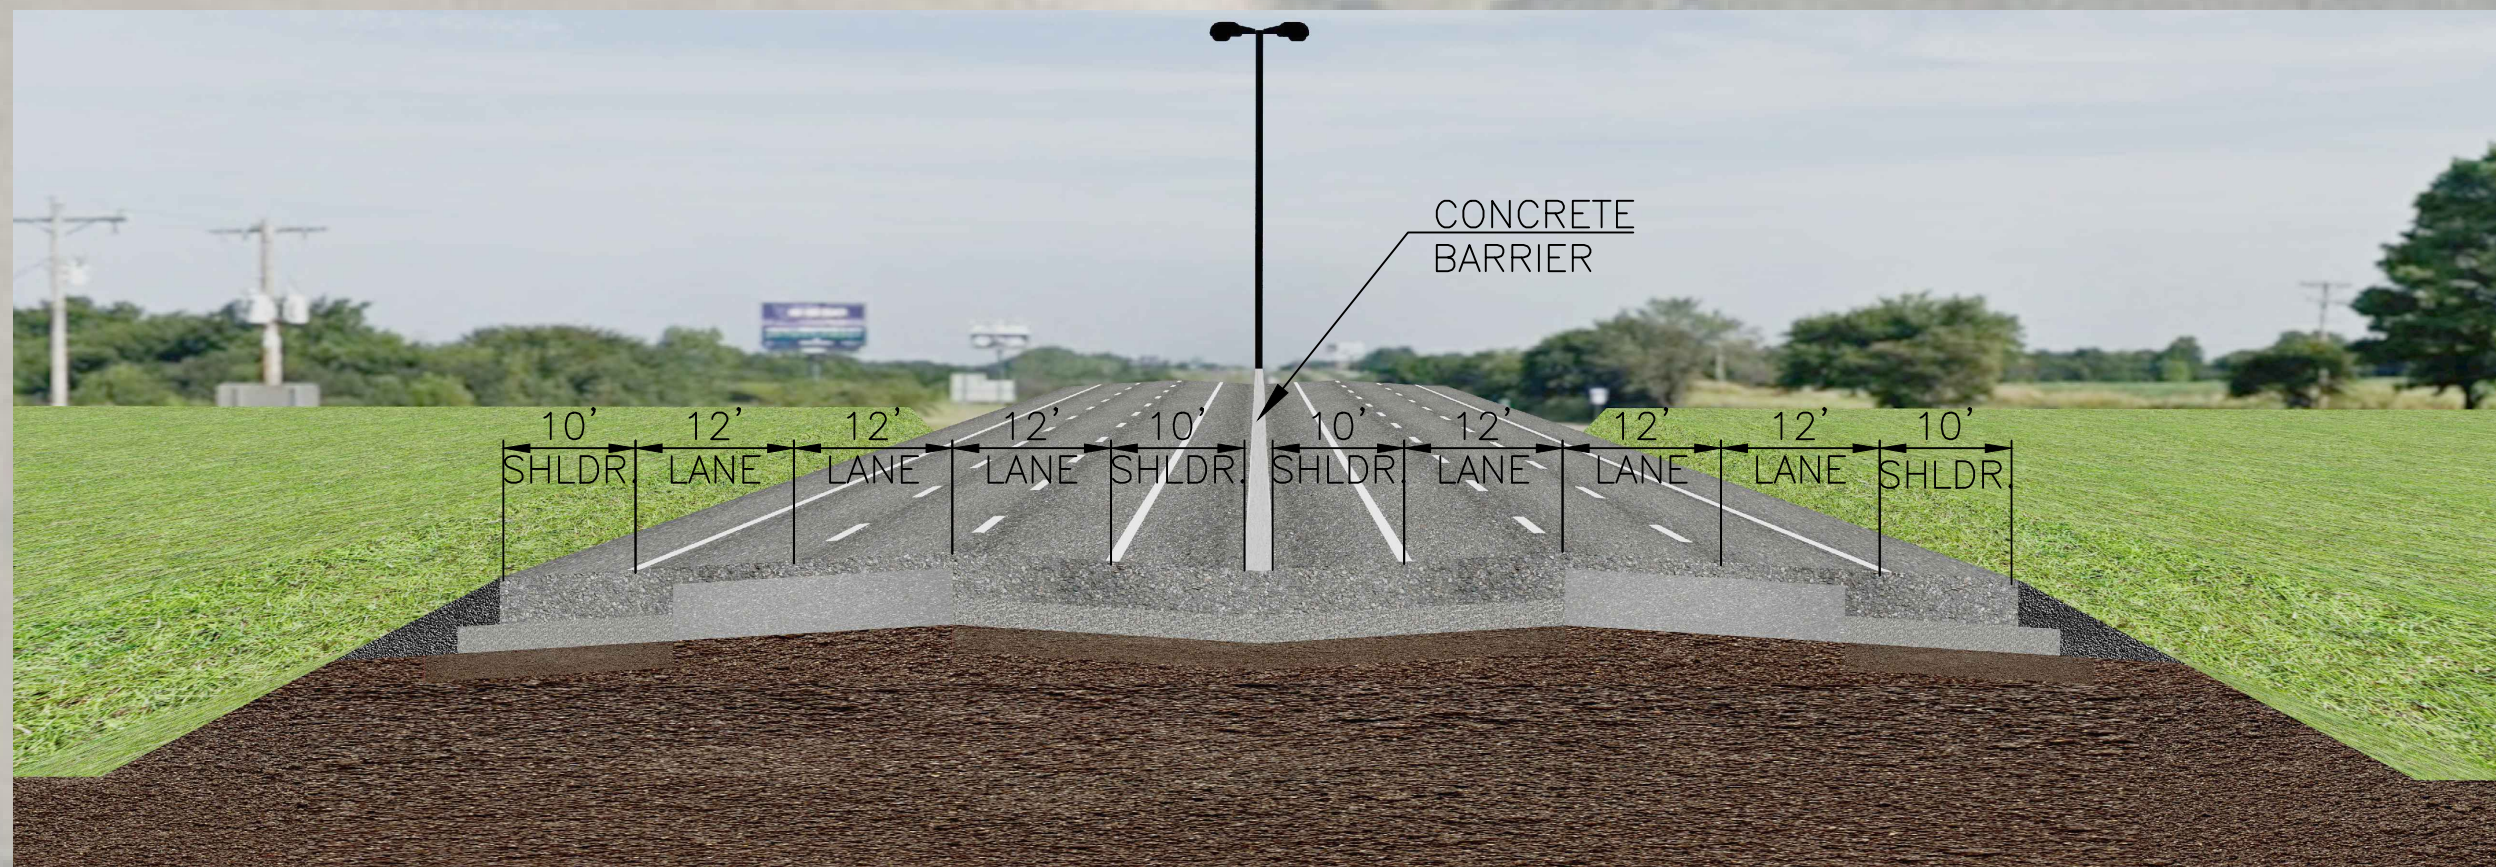


MAINLINE
TYPICAL

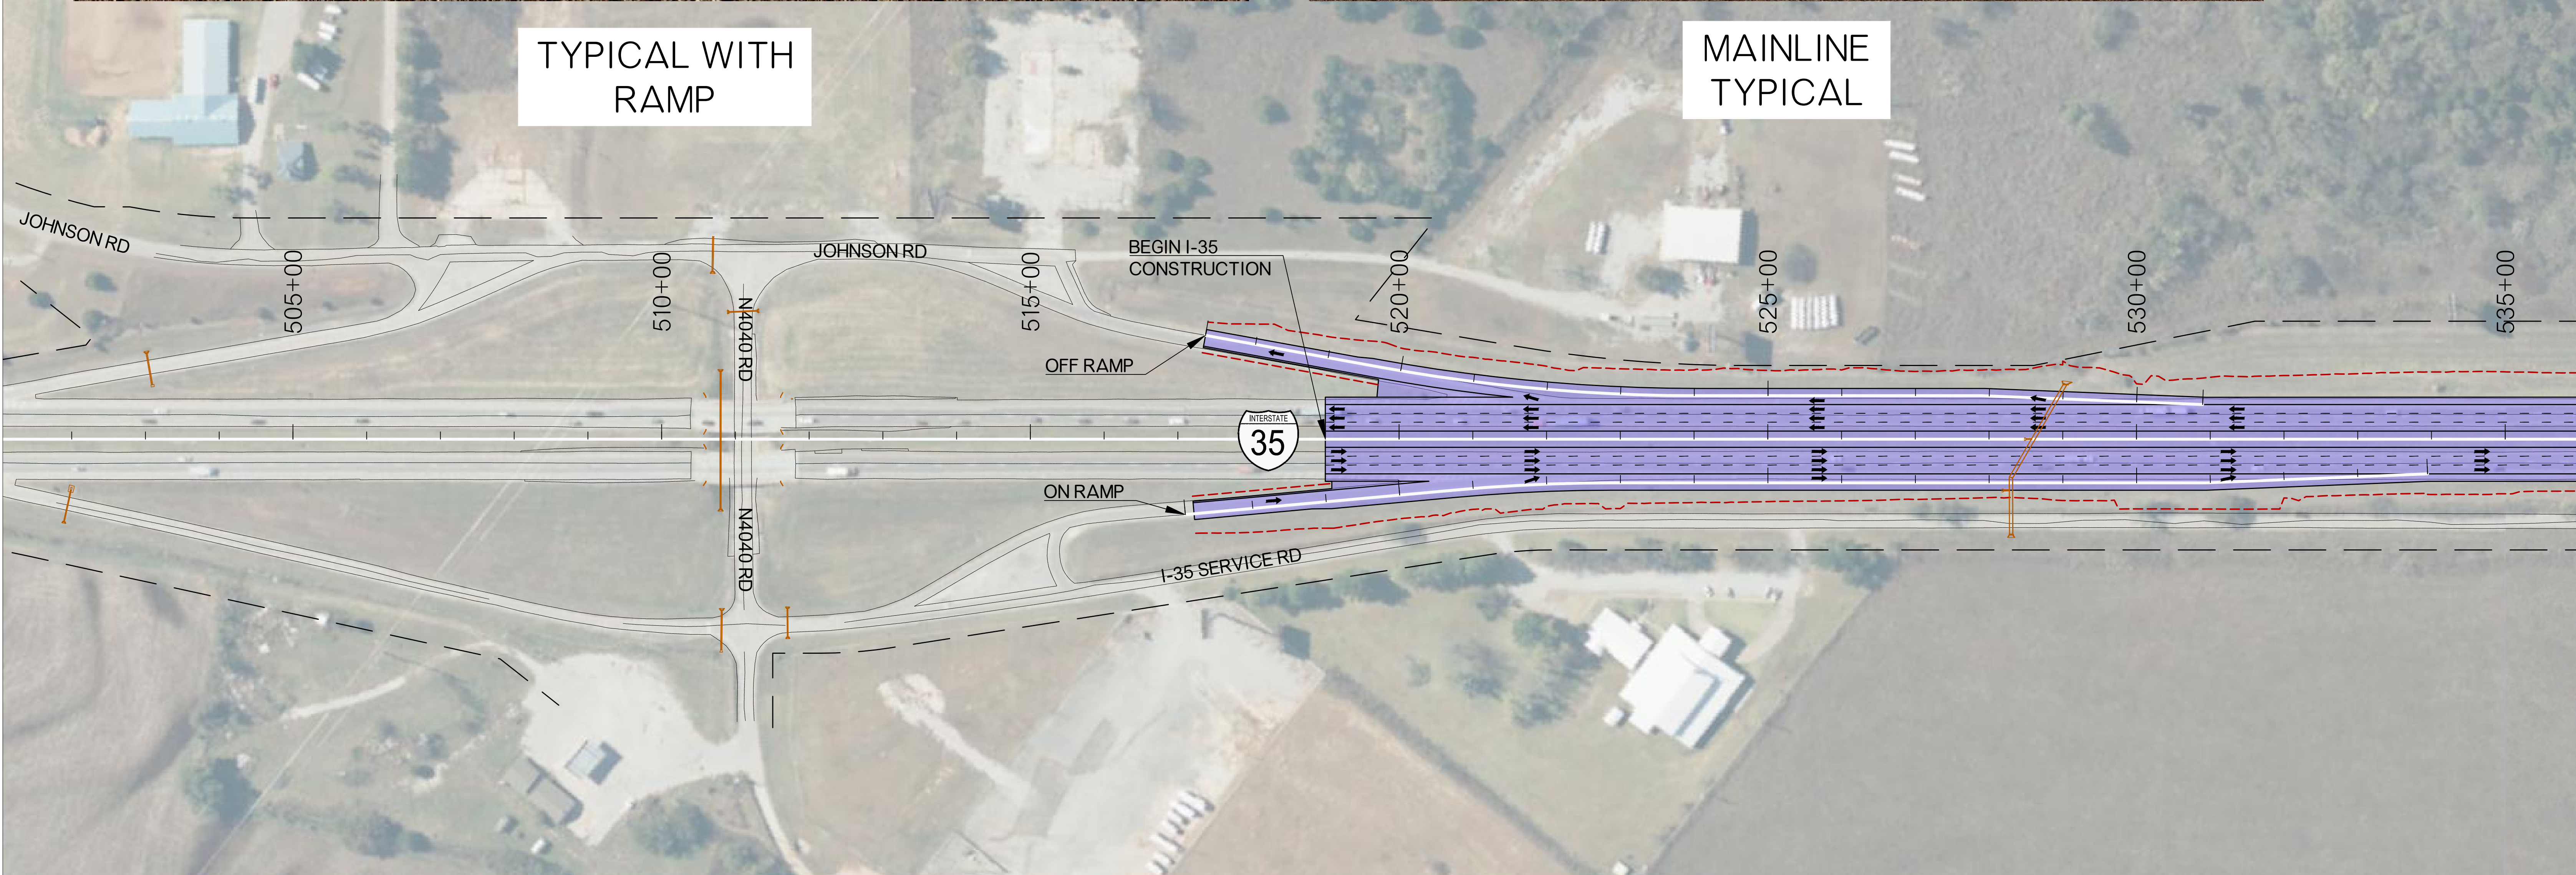


OKLAHOMA
Transportation


LEGEND


-  EXISTING RIGHT-OF-WAY
-  NEW PAVEMENT
-  PROPOSED LIMITS
-  RETAINING WALL
-  EXISTING STRUCTURES

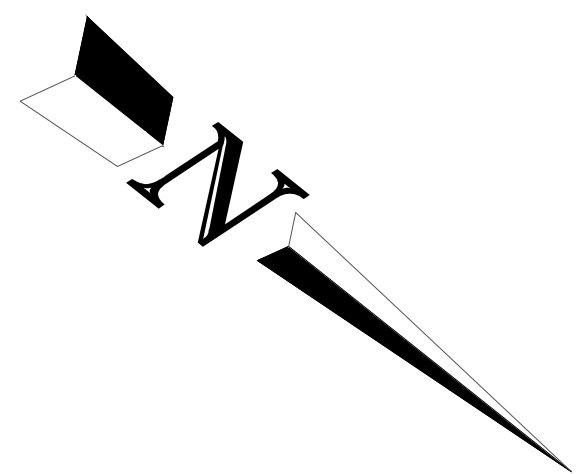

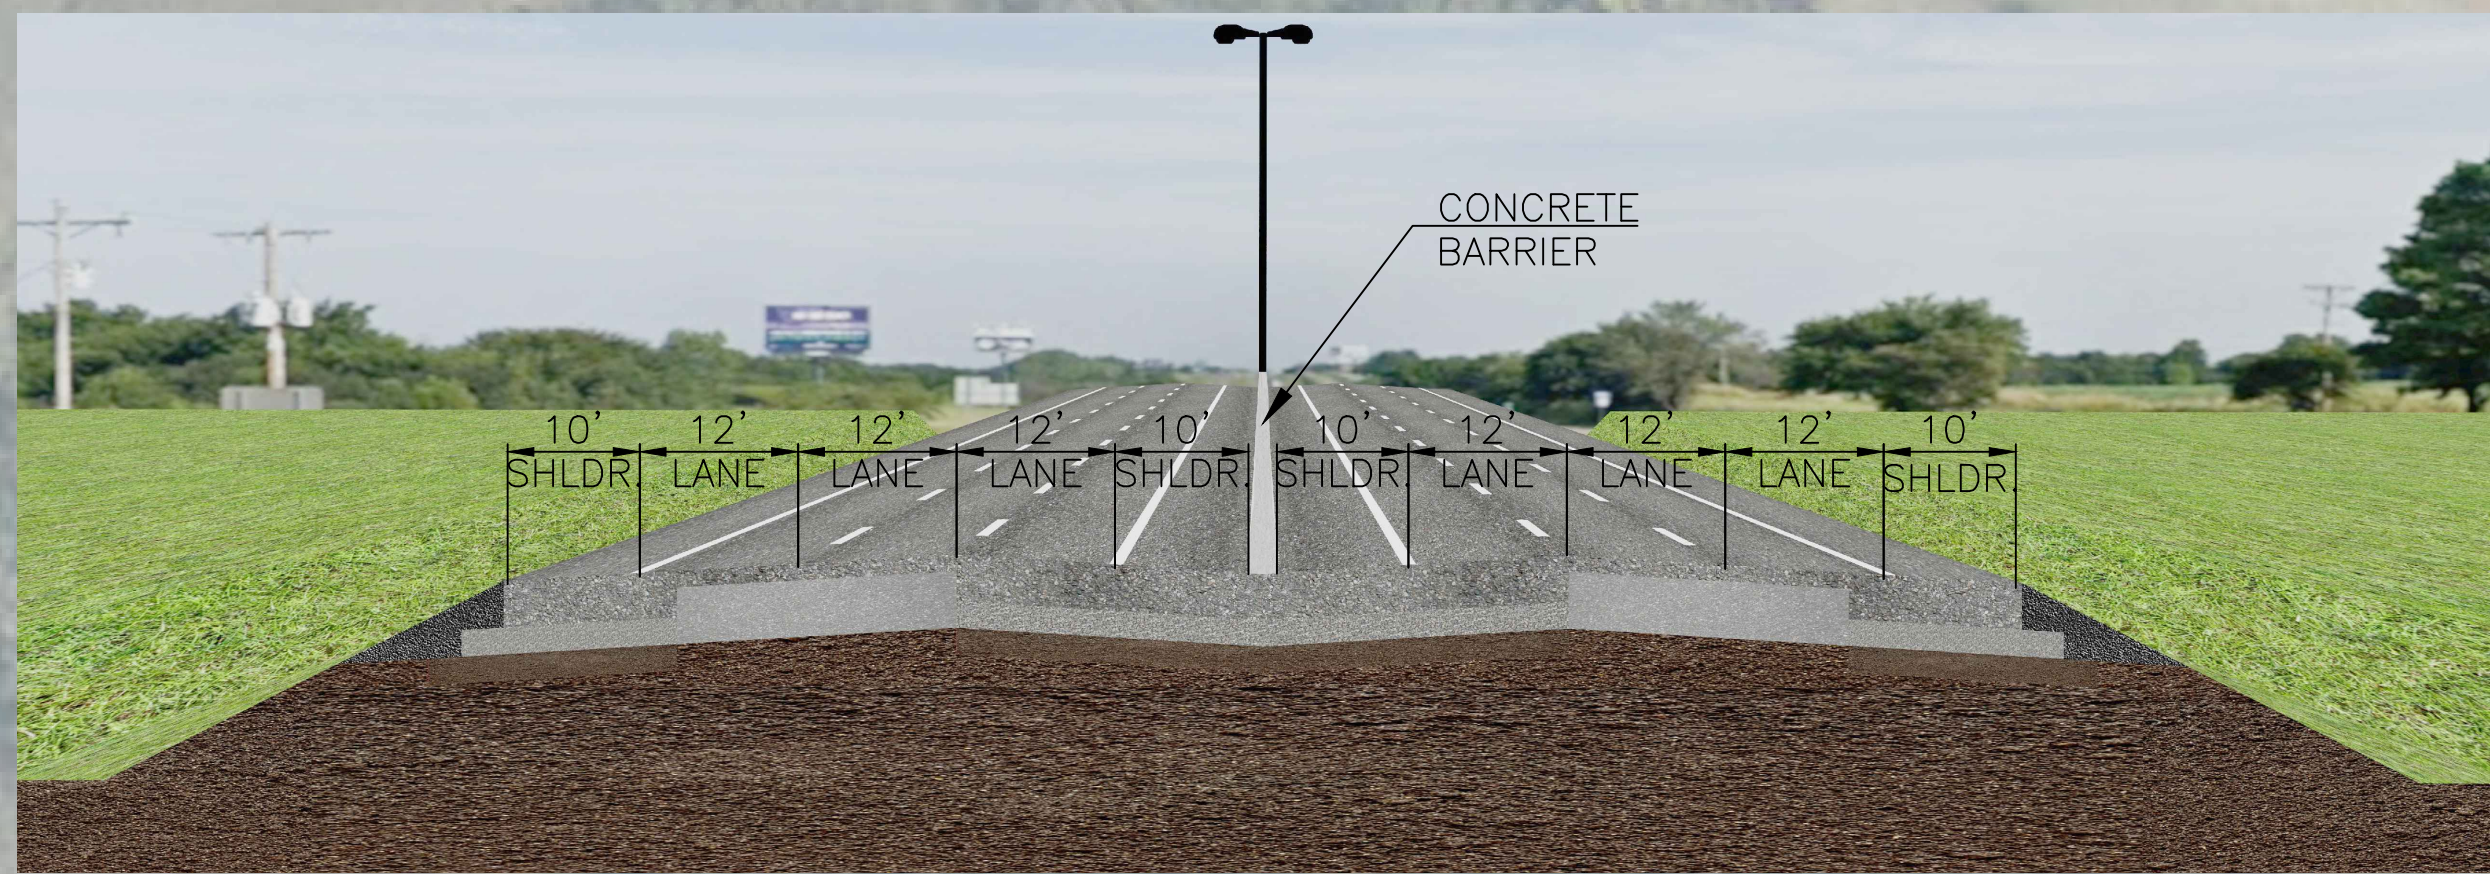


MAINLINE
TYPICAL

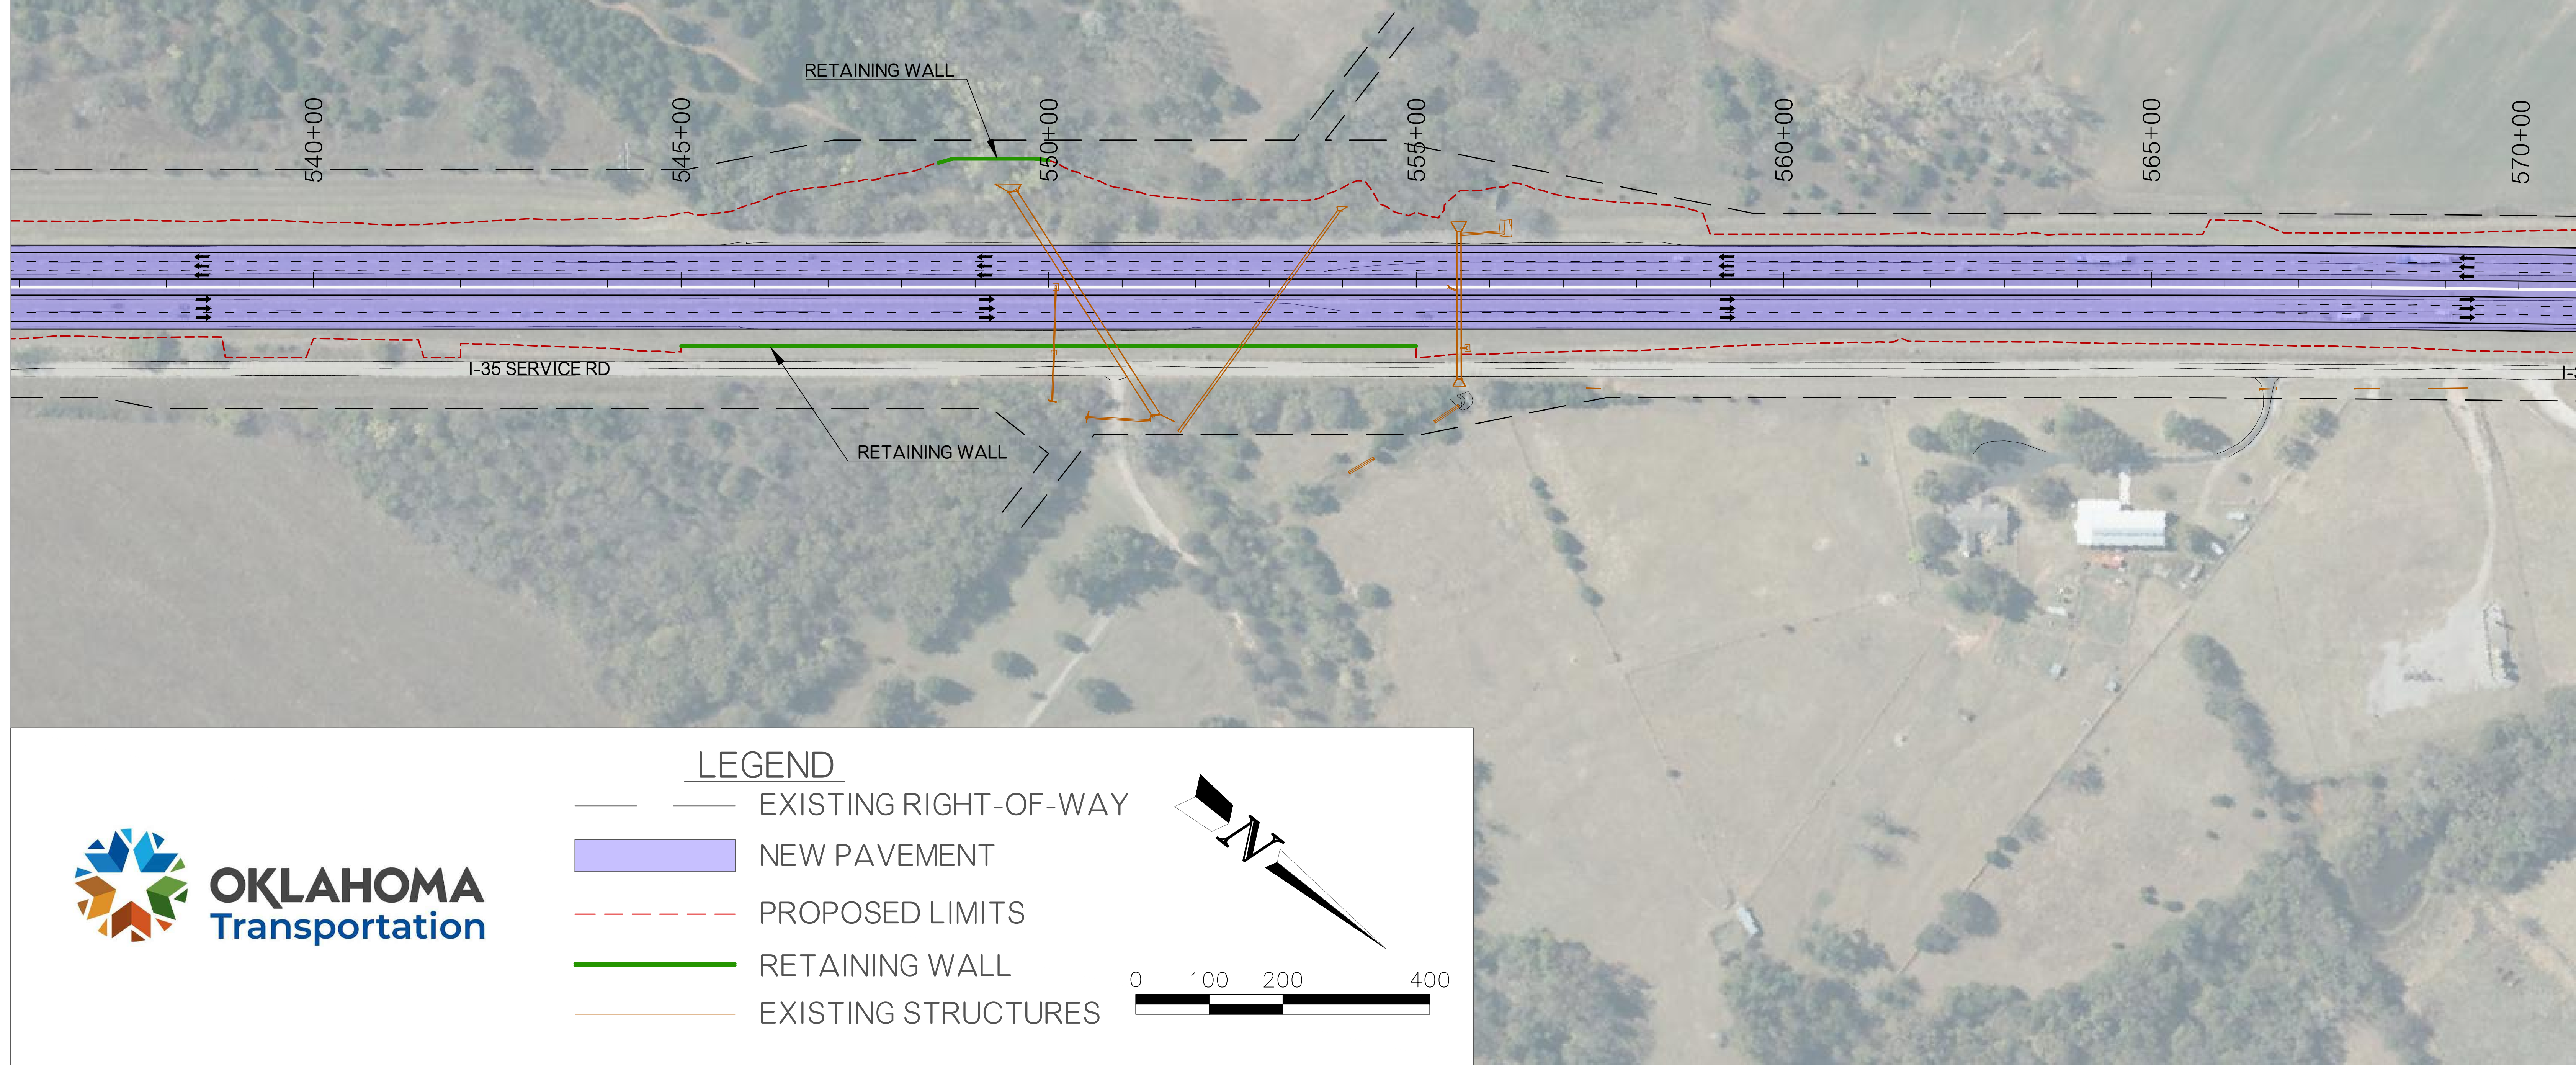

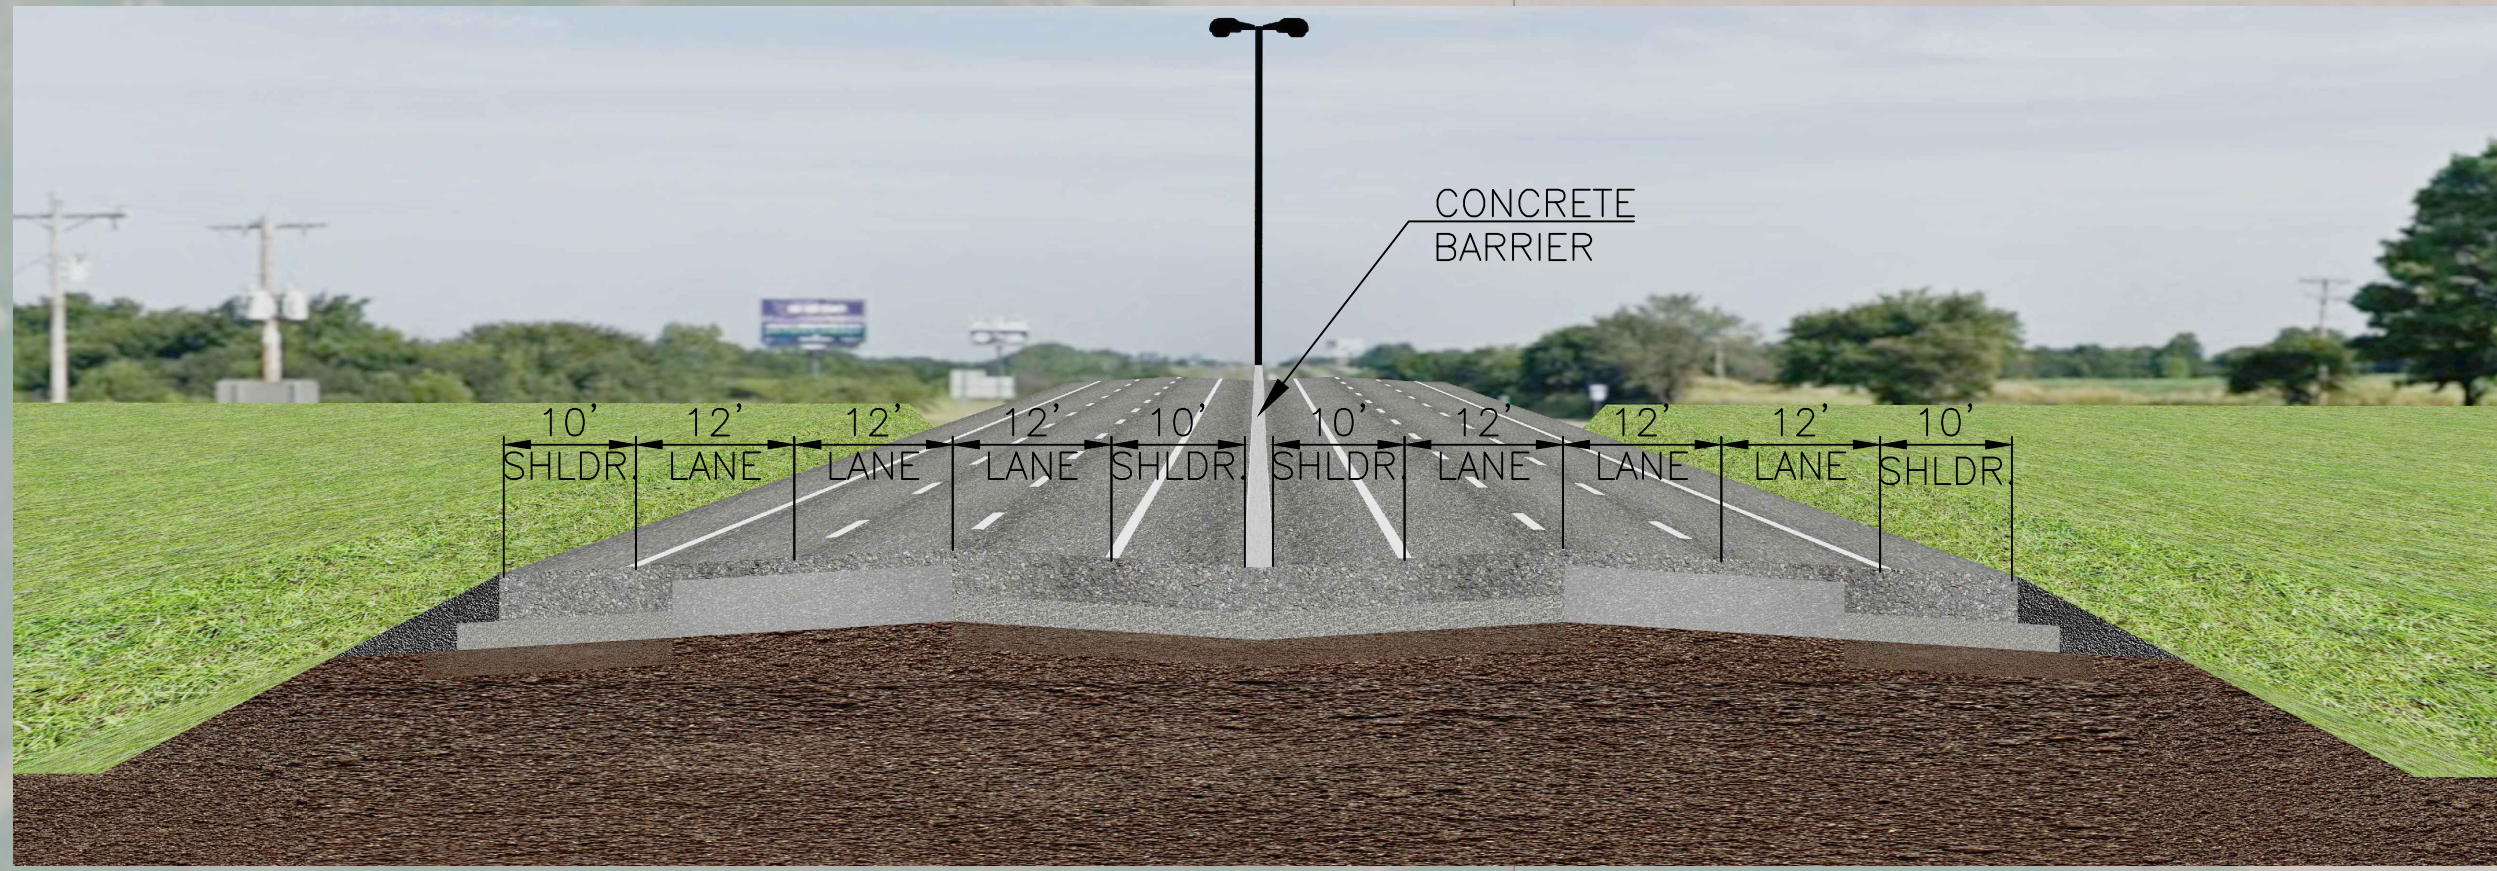



MAINLINE
TYPICAL

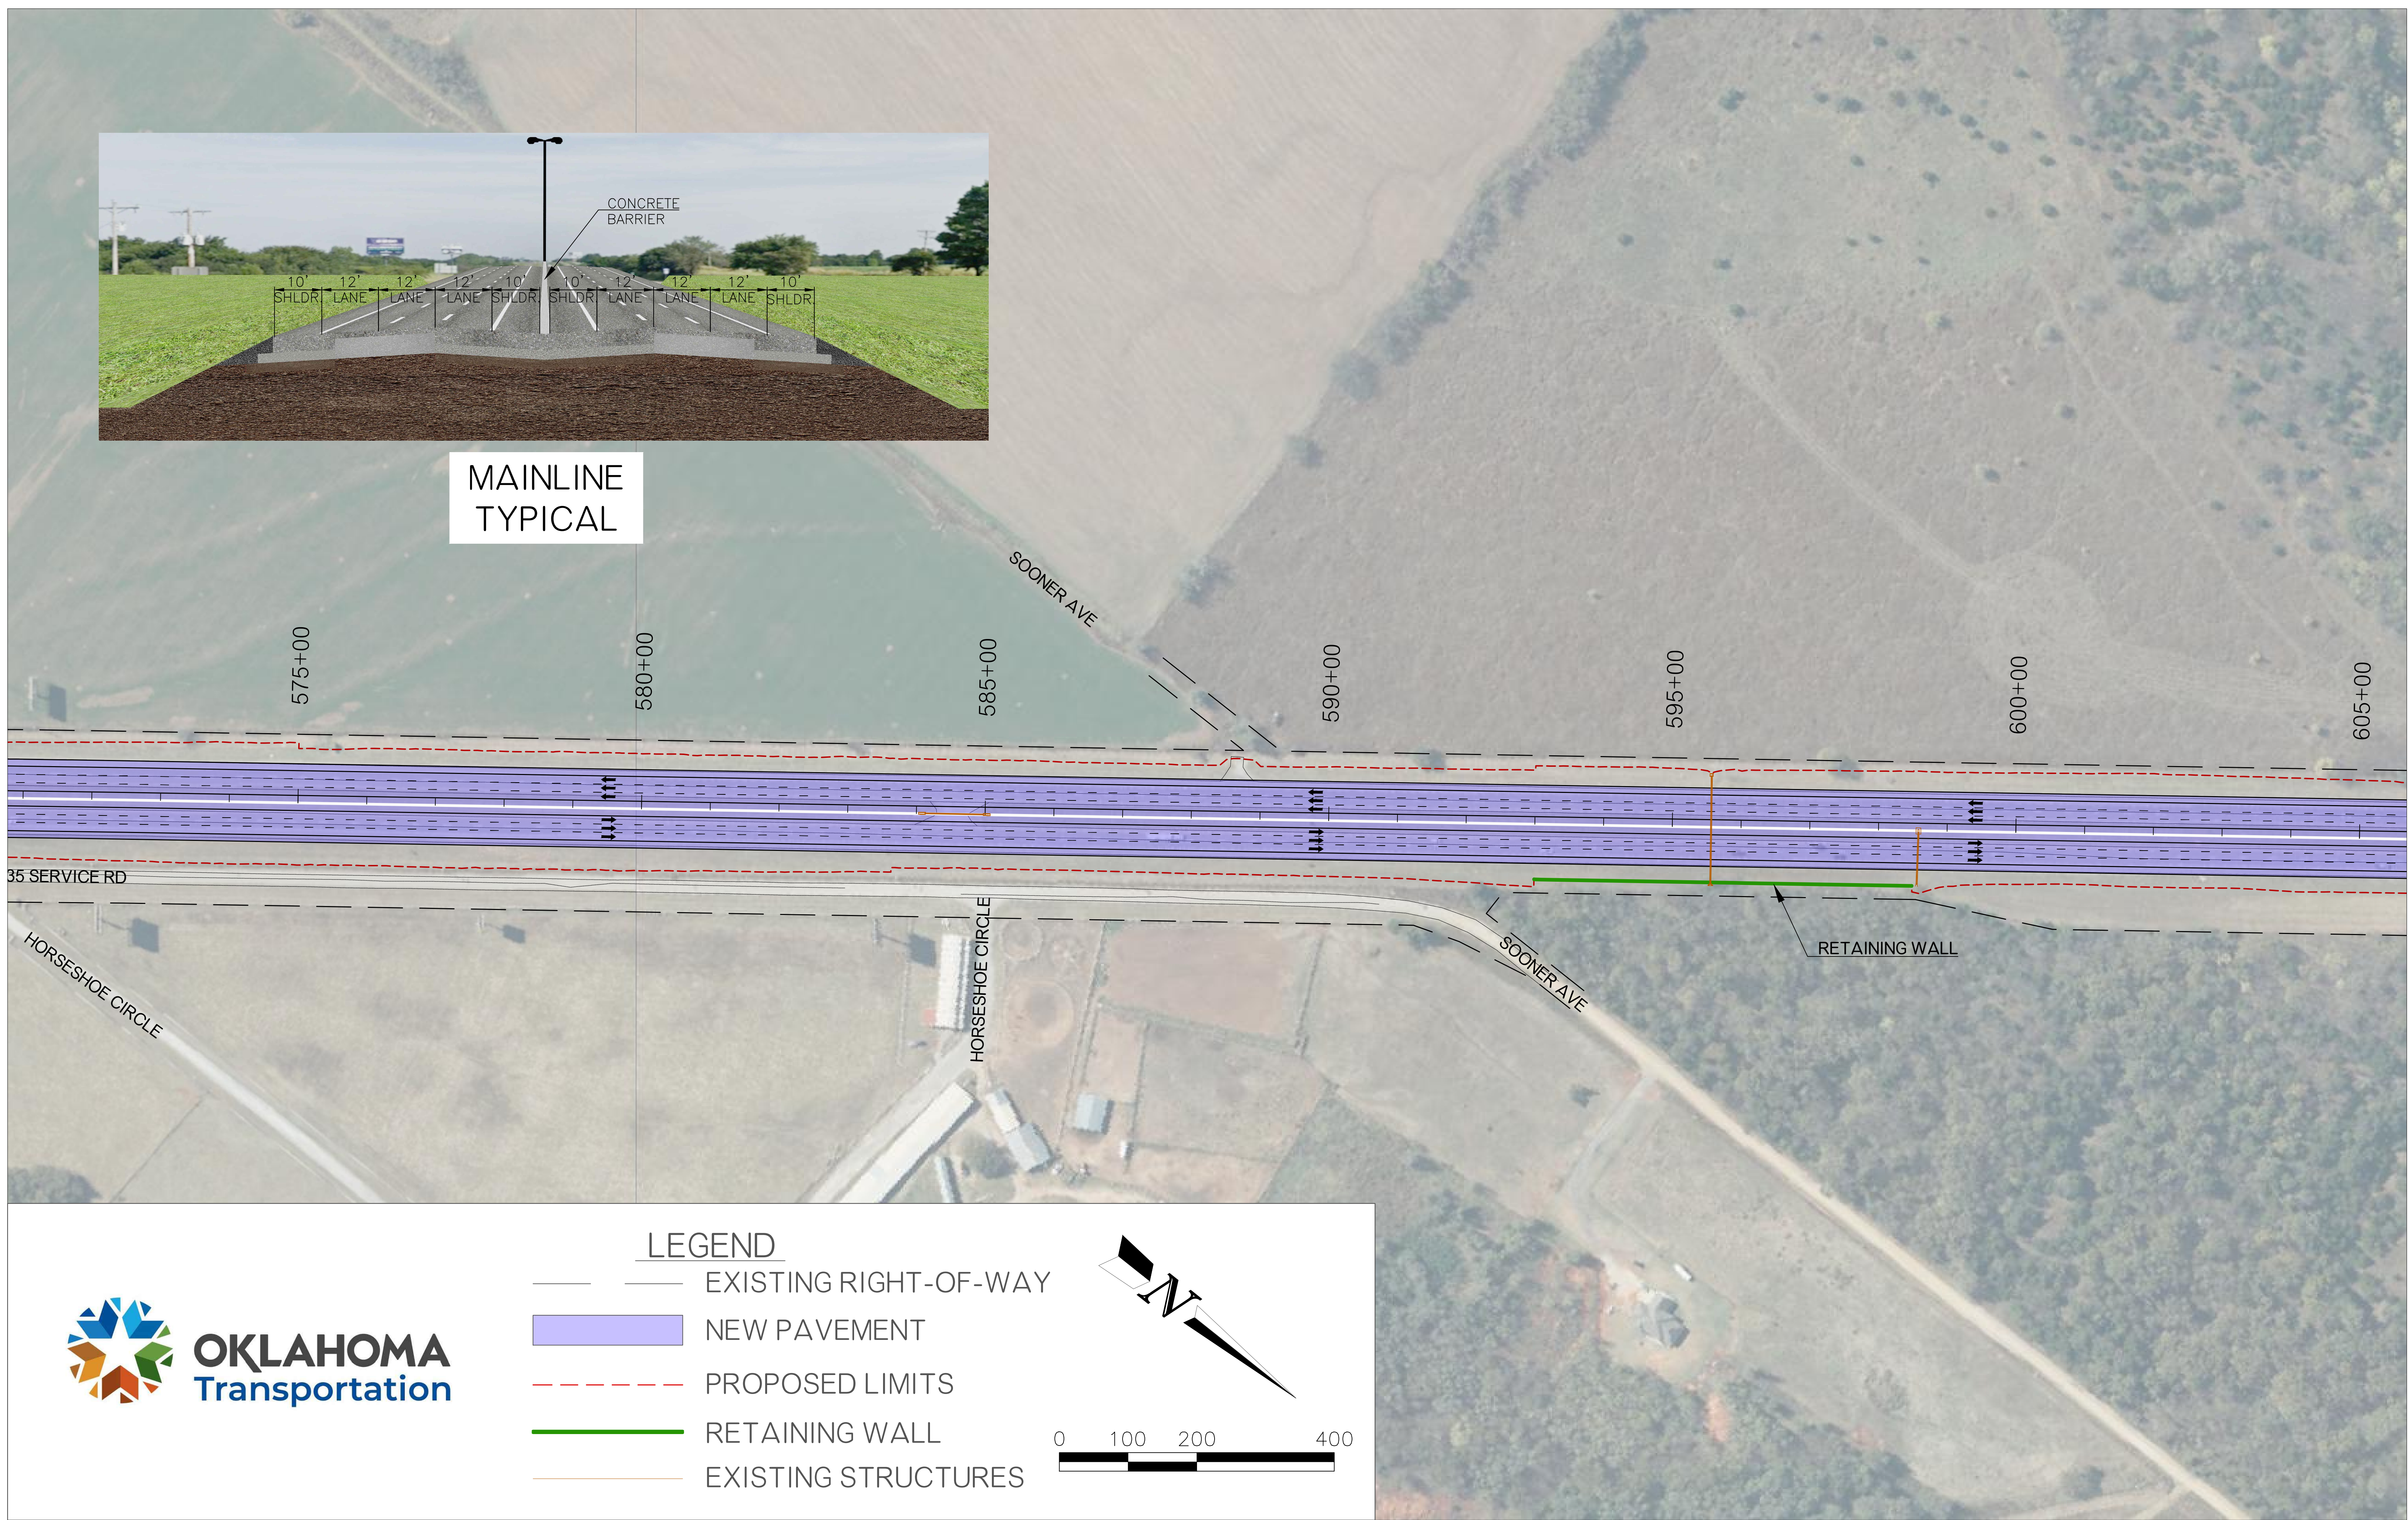


OKLAHOMA
Transportation


LEGEND

- EXISTING RIGHT-OF-WAY
- NEW PAVEMENT
- - - PROPOSED LIMITS
- RETAINING WALL
- EXISTING STRUCTURES

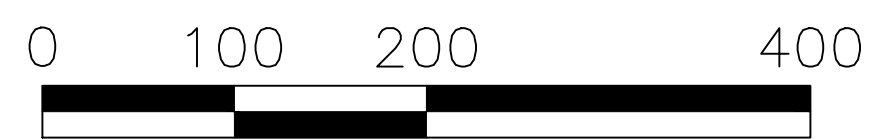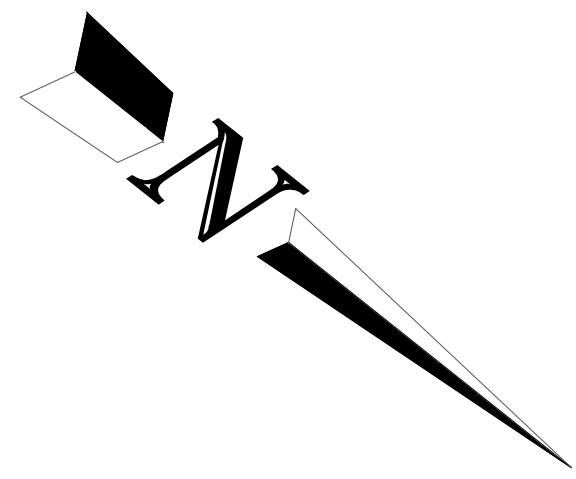

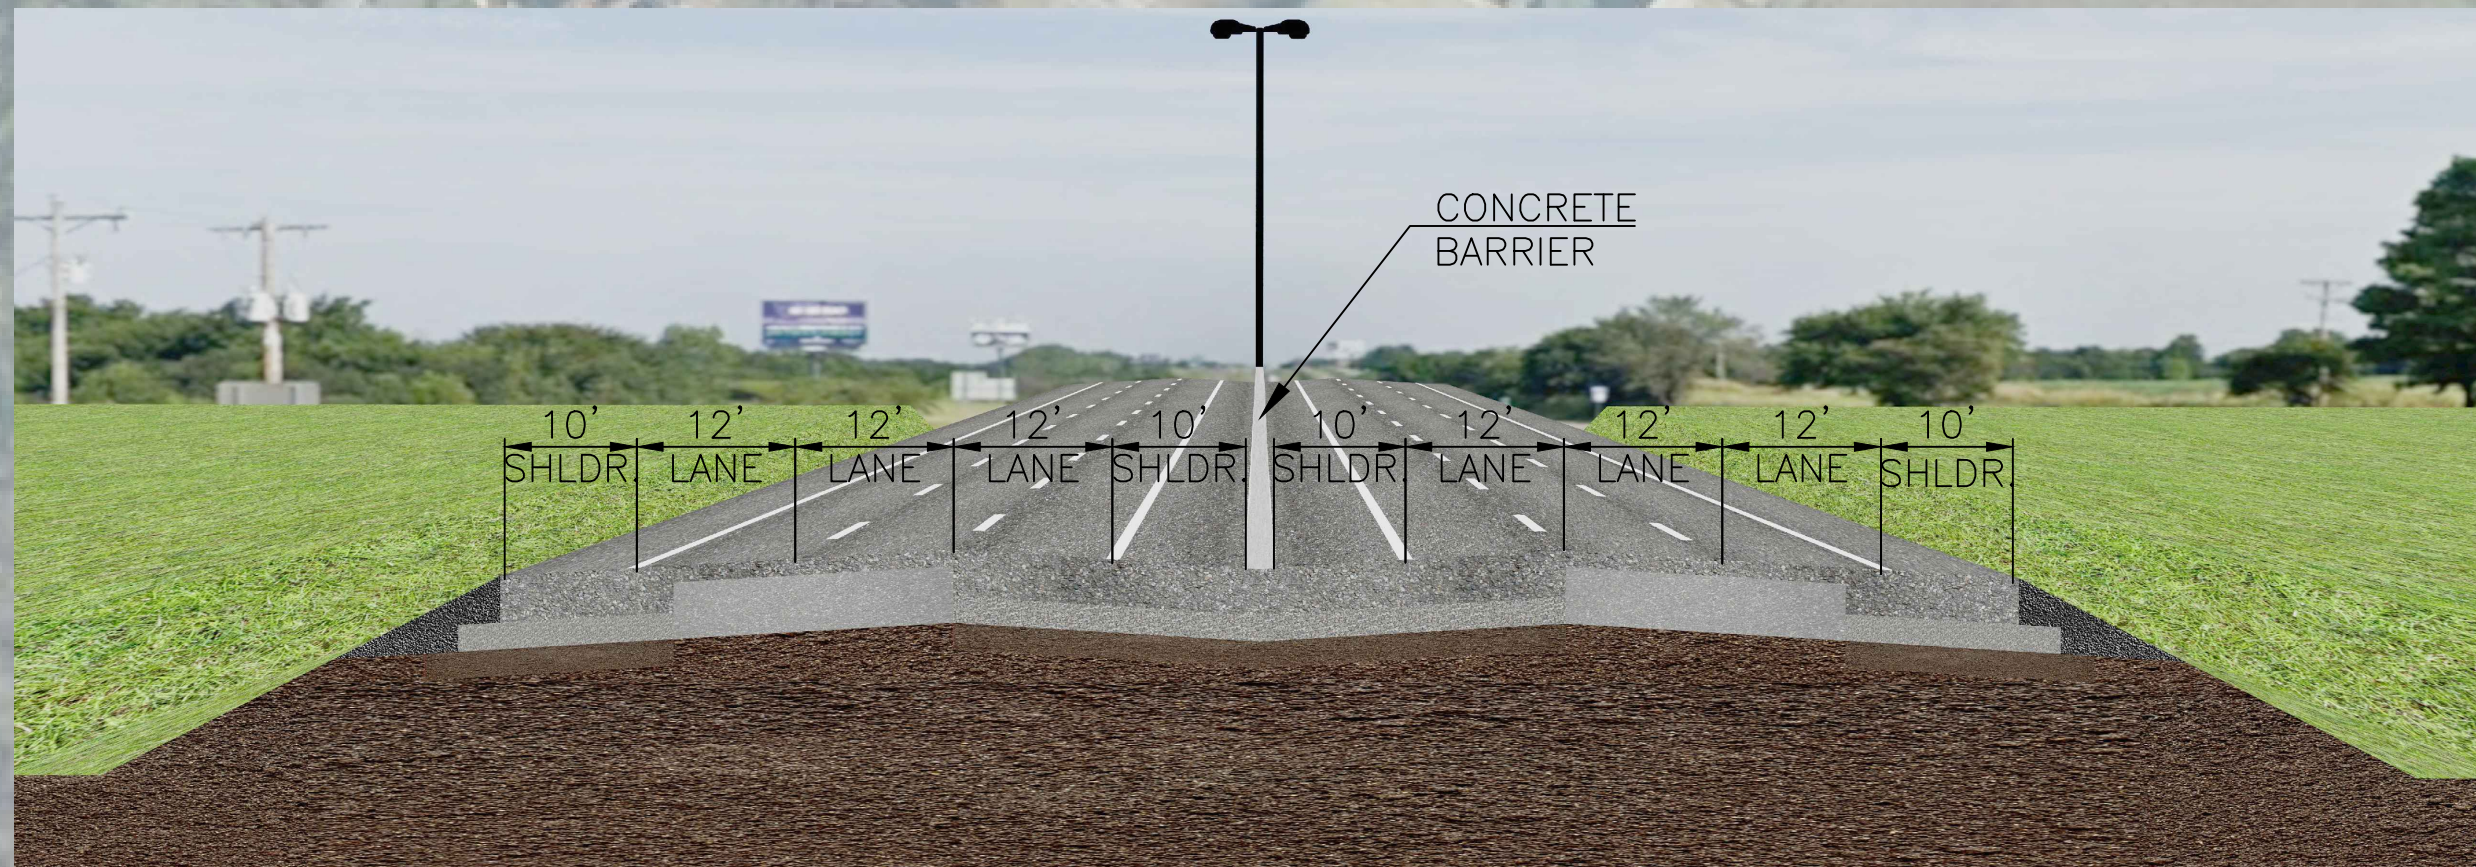

MAINLINE
TYPICAL

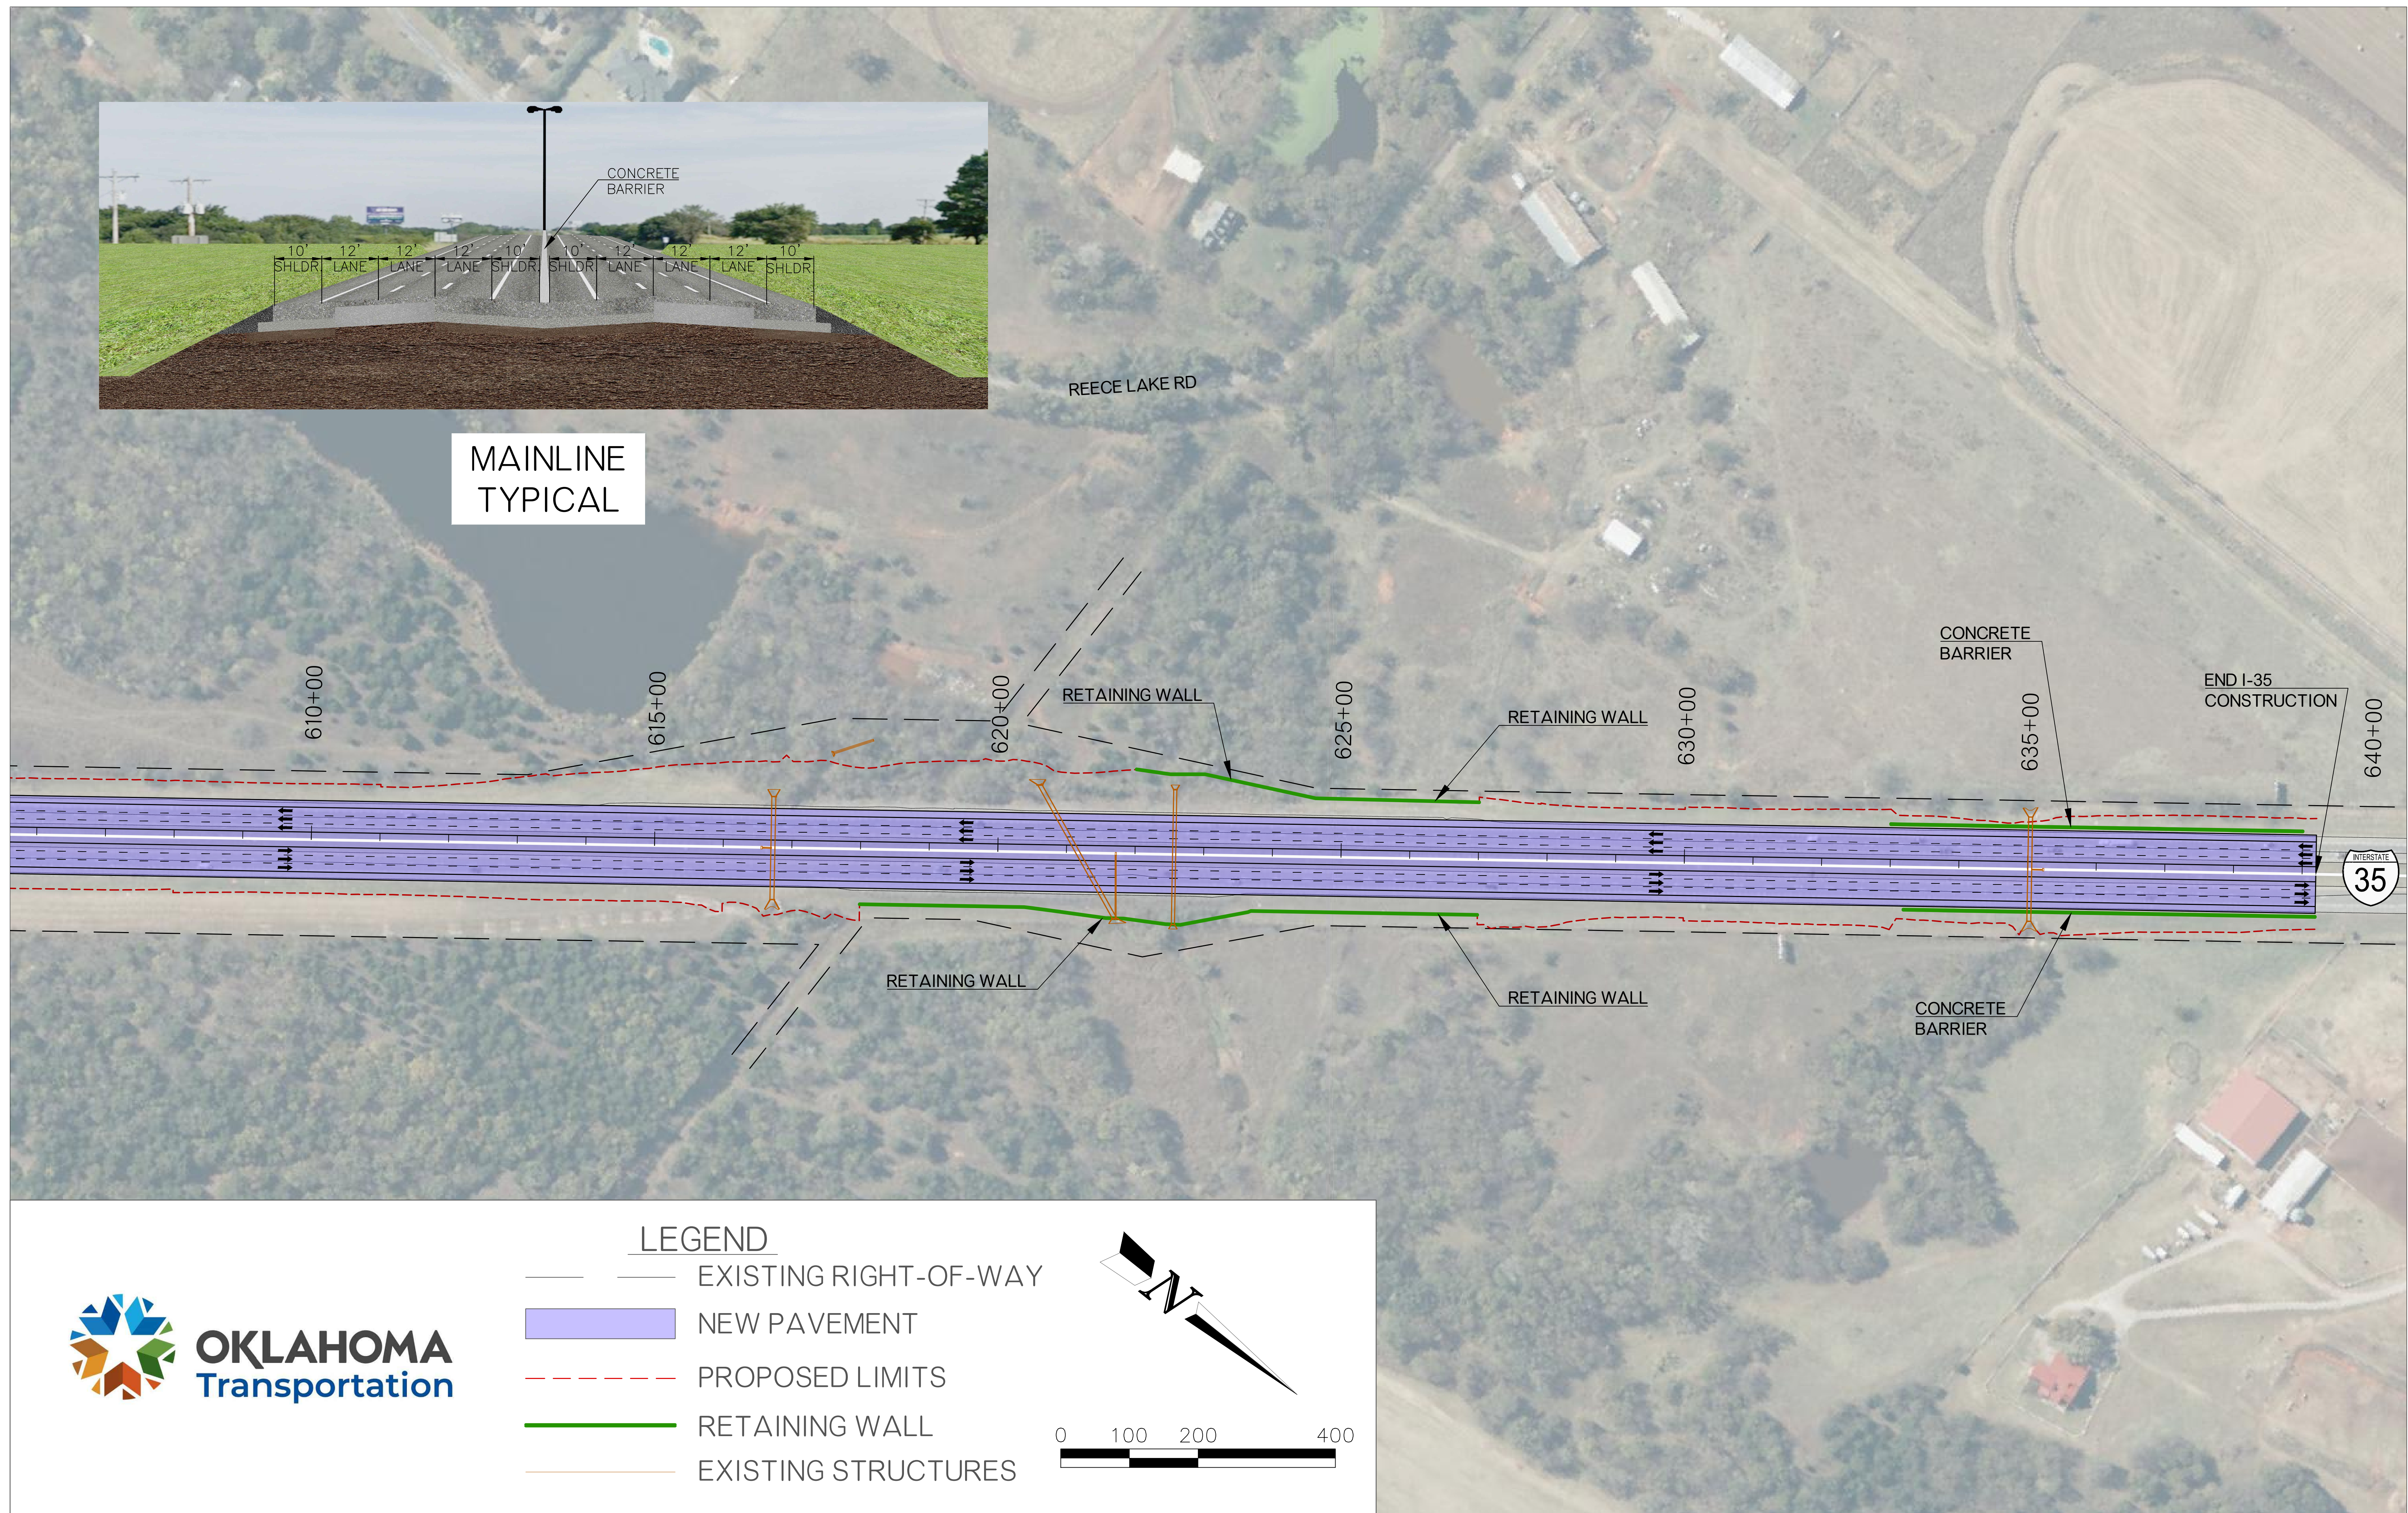

LEGEND

- EXISTING RIGHT-OF-WAY
- NEW PAVEMENT
- PROPOSED LIMITS
- RETAINING WALL
- EXISTING STRUCTURES

