
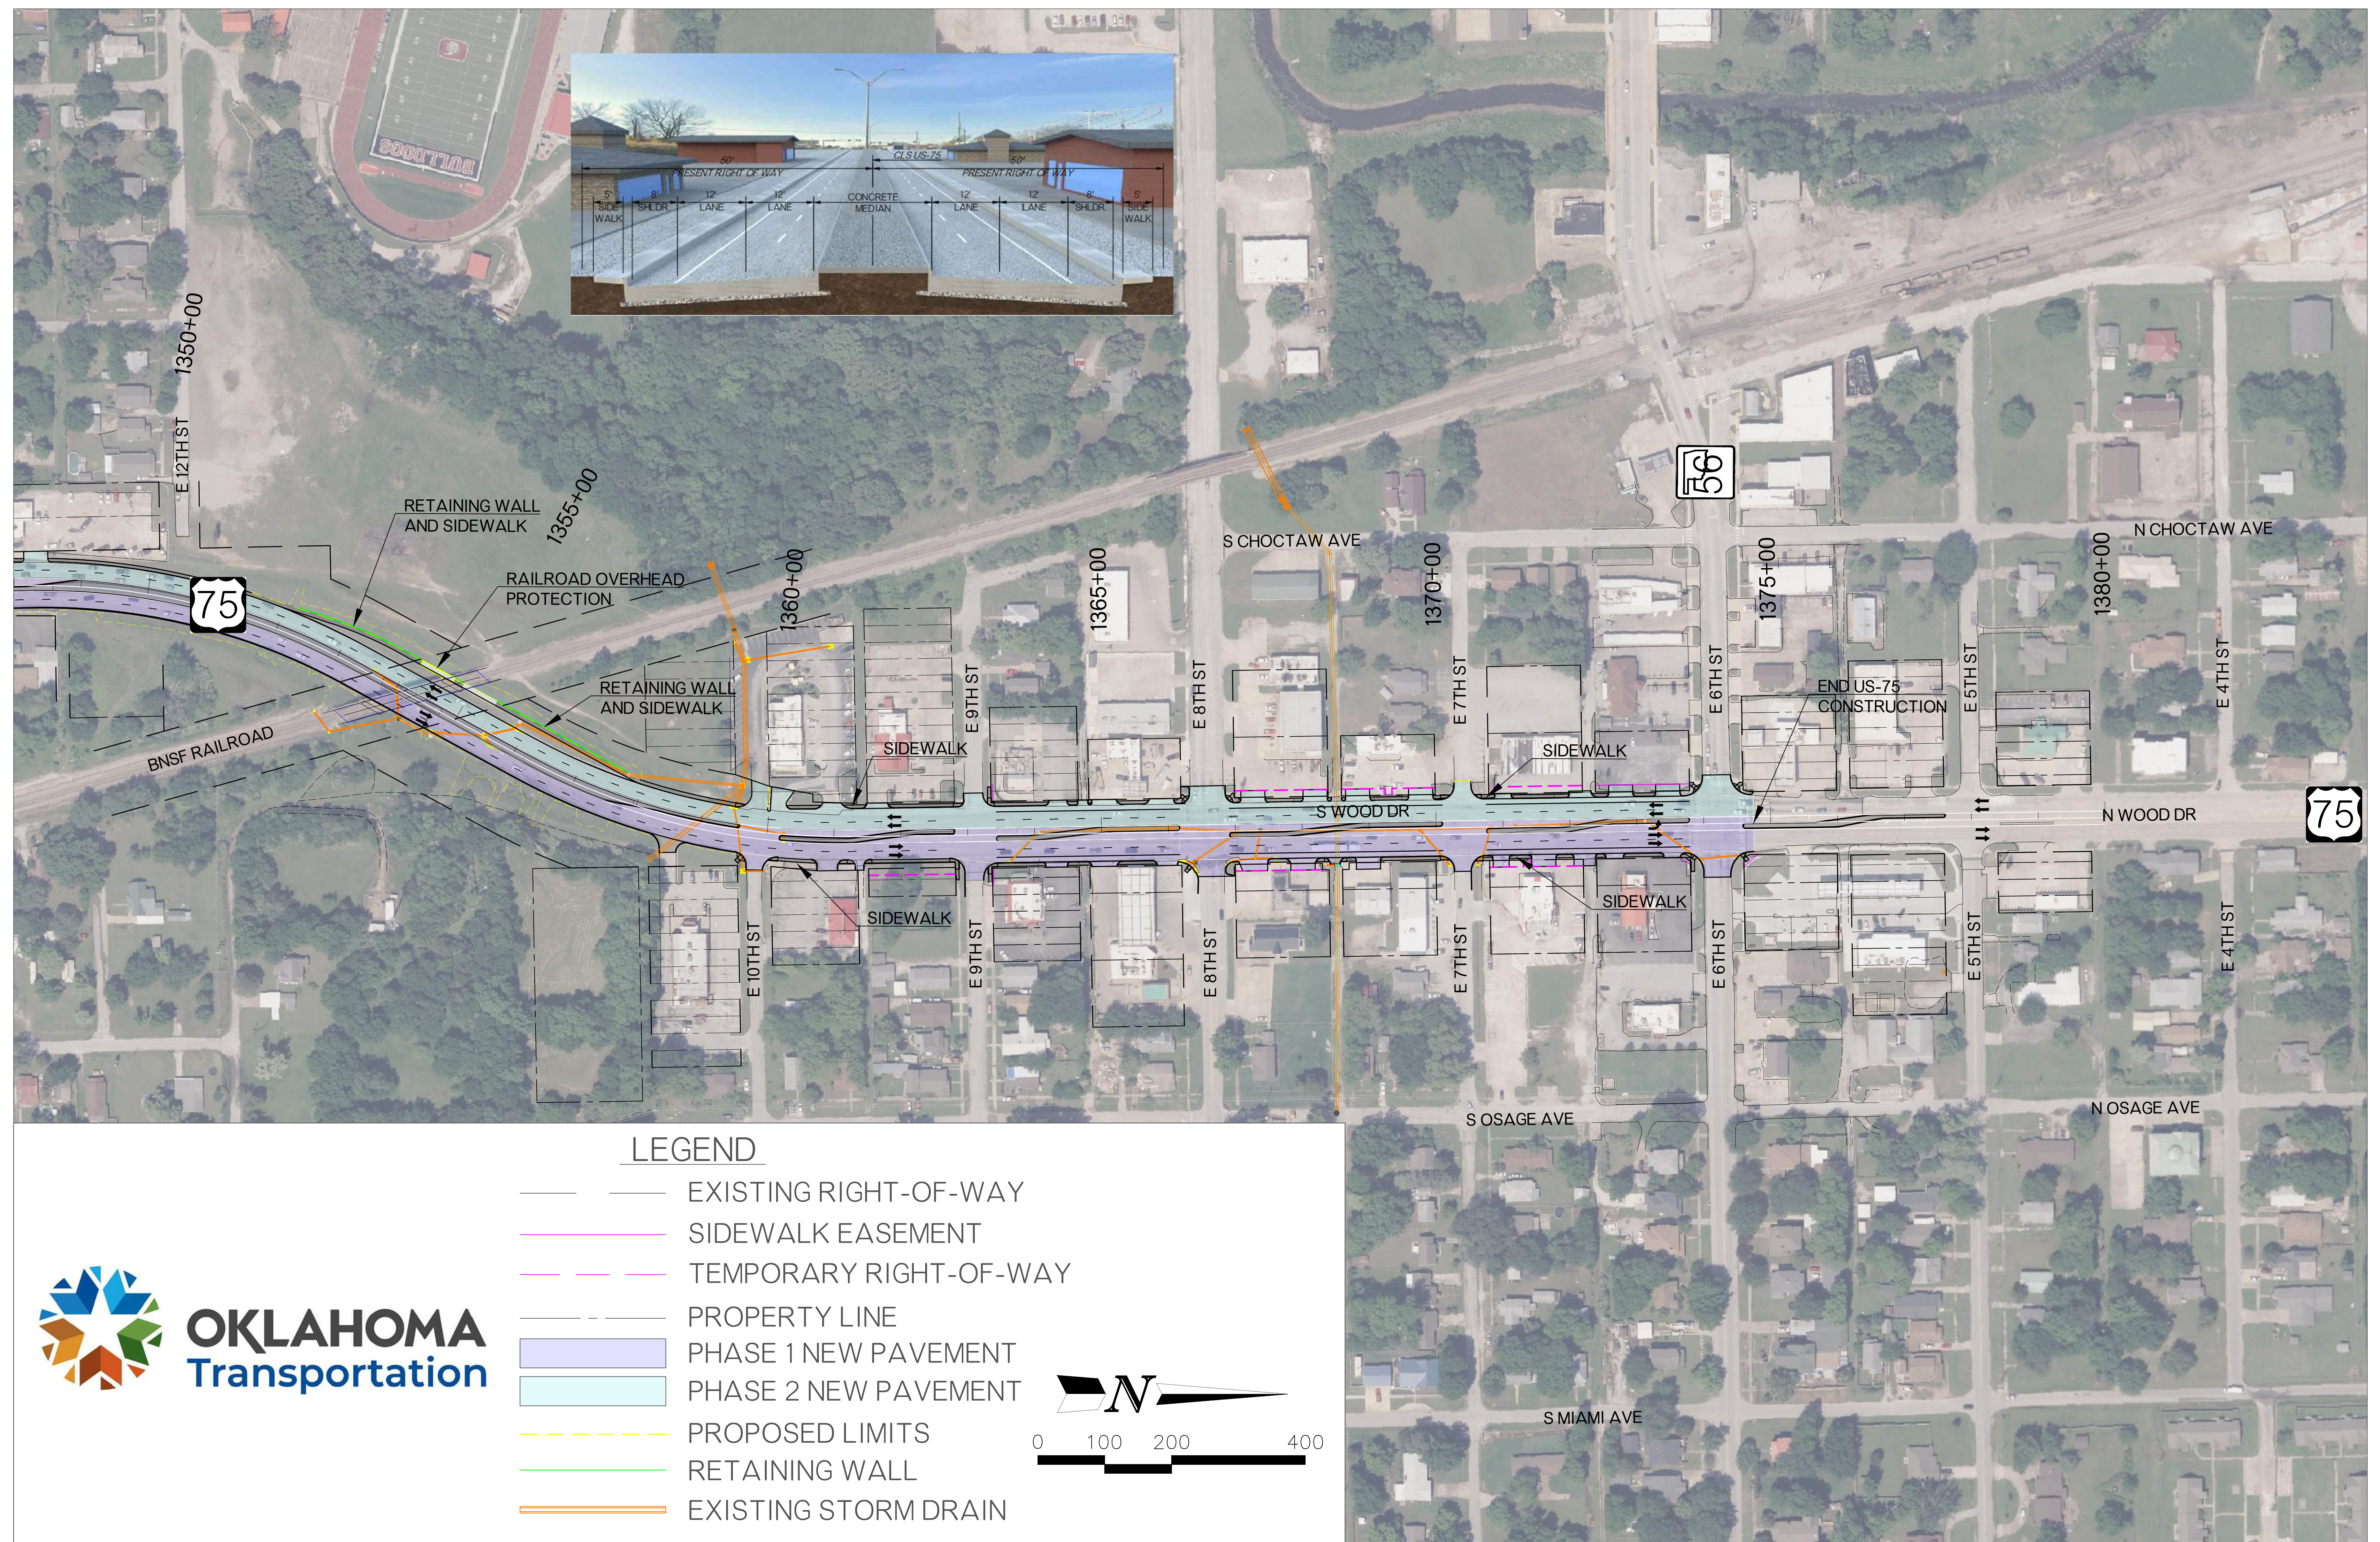


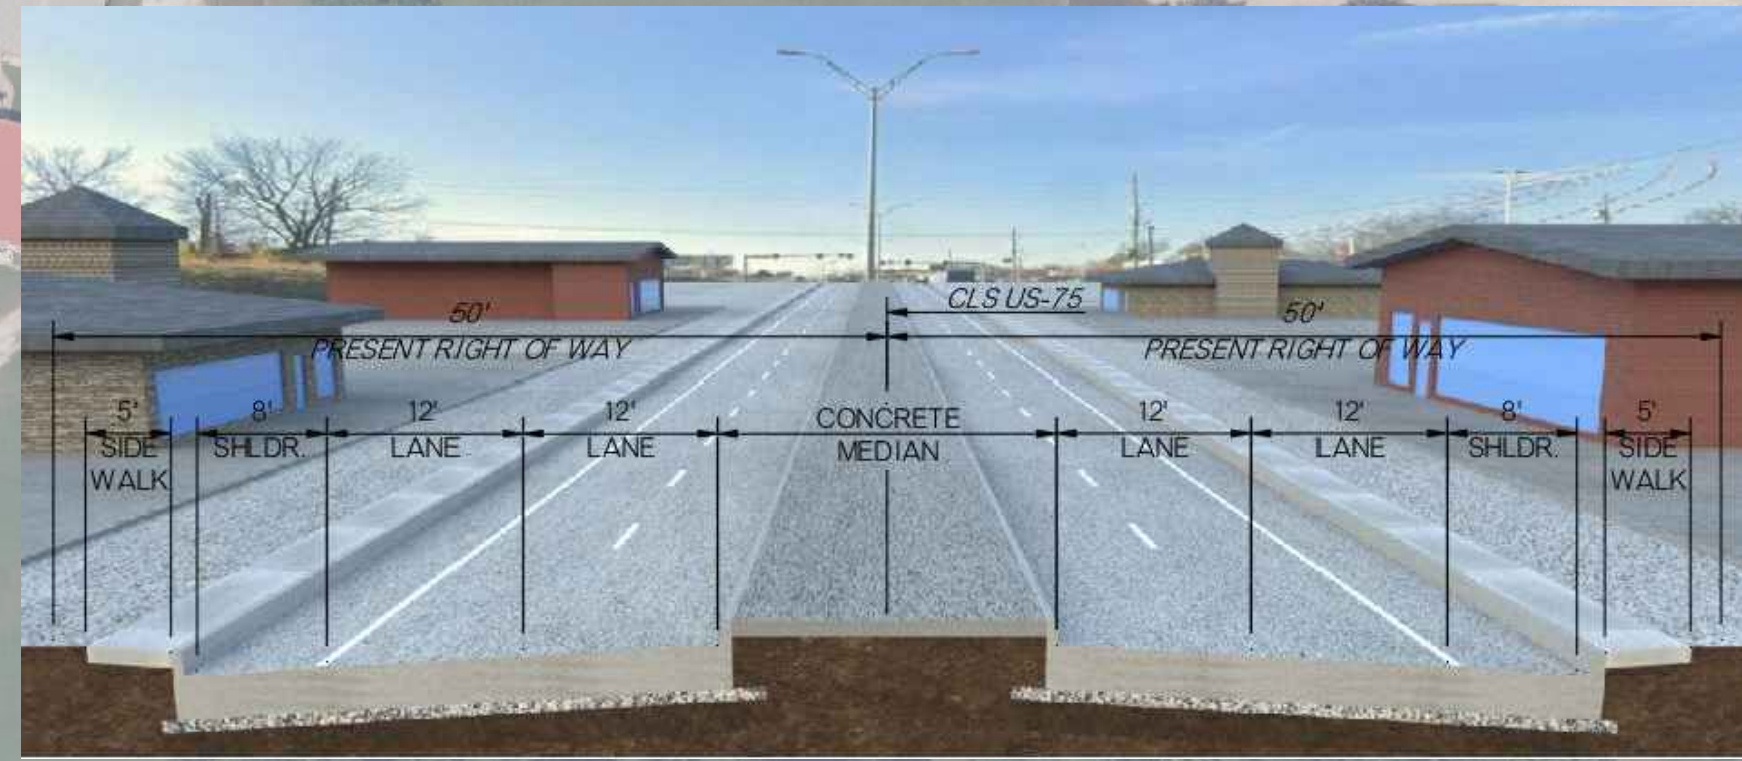

LEGEND

- EXISTING RIGHT-OF-WAY
- SIDEWALK EASEMENT
- TEMPORARY RIGHT-OF-WAY
- PROPERTY LINE
- PHASE 1 NEW PAVEMENT
- PHASE 2 NEW PAVEMENT
- PROPOSED LIMITS
- RETAINING WALL
- EXISTING STORM DRAIN

0 100 200 400