




I-40 CLINTON
CONCEPT 2

CONVENTIONAL DIAMOND



3:21:30 PM G:\PROJECTS\20308\00T EC-1637 Clinton\Public Involvement\Public Meeting 04May2016\I-40_Clinton_ConventionalDiamond_Alt2.dgn

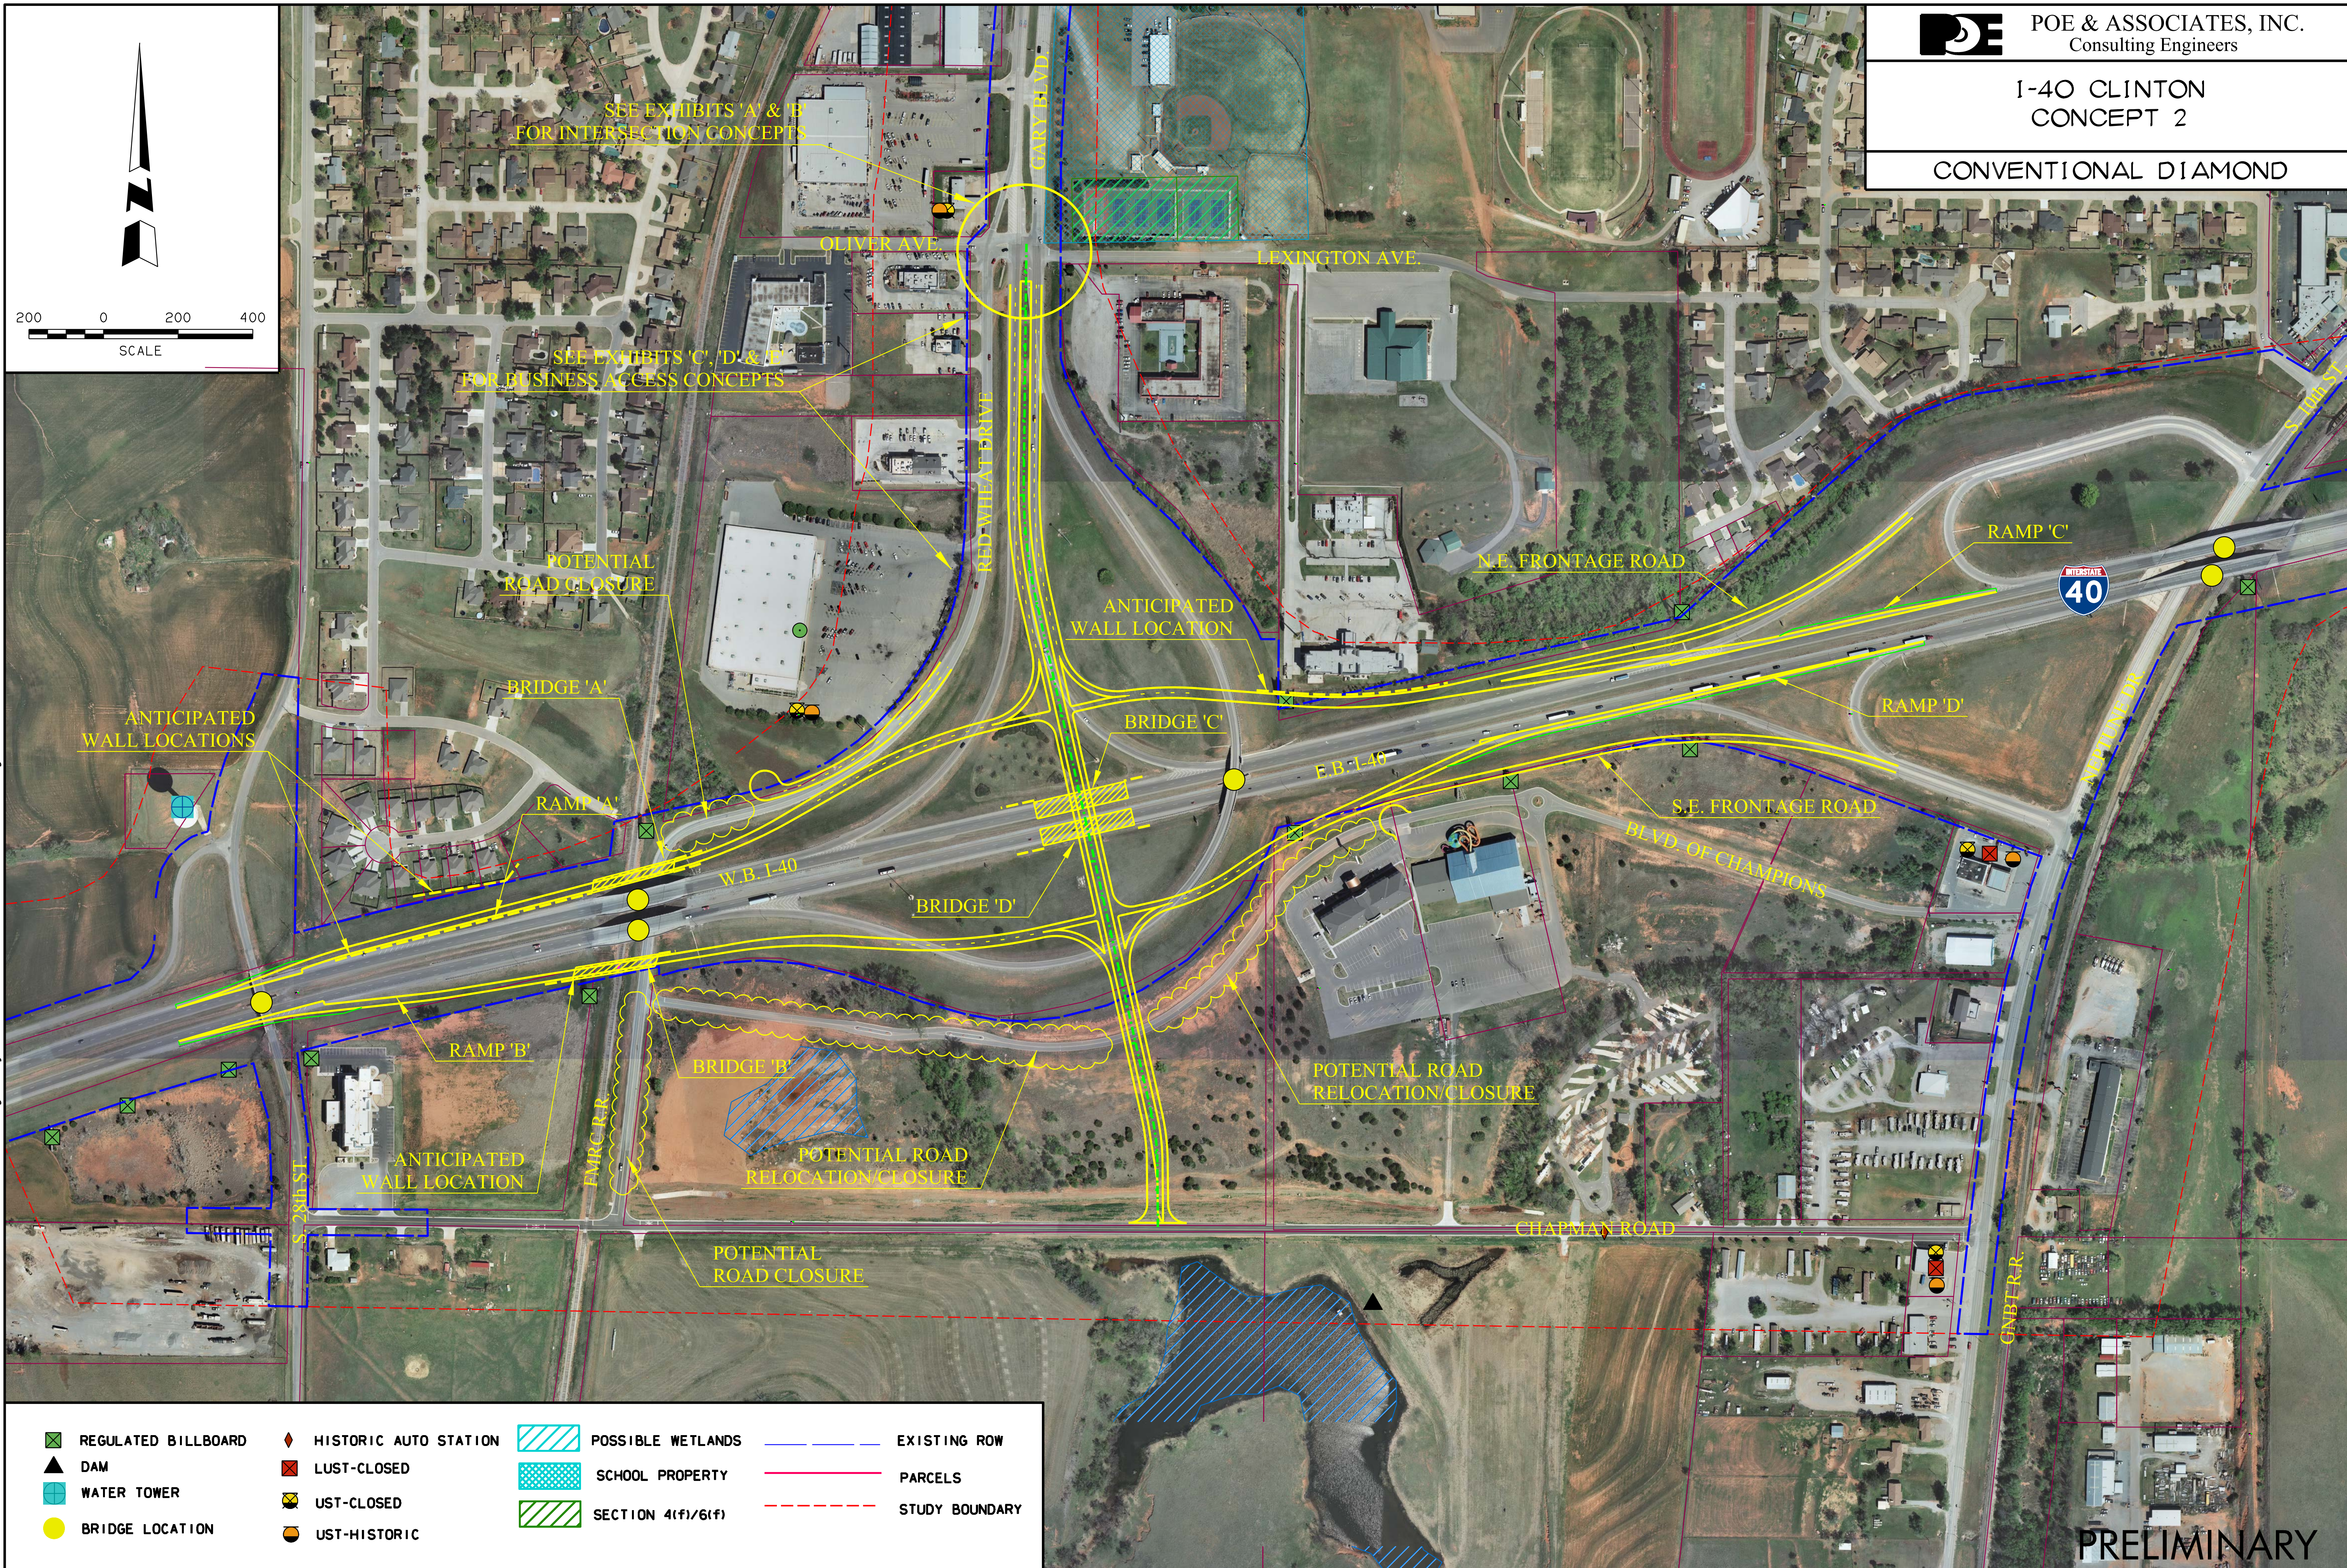

	REGULATED BILLBOARD		HISTORIC AUTO STATION		POSSIBLE WETLANDS		EXISTING ROW
	DAM		LUST-CLOSED		SCHOOL PROPERTY		PARCELS
	WATER TOWER		UST-CLOSED		SECTION 4(f)/6(f)		STUDY BOUNDARY
	BRIDGE LOCATION		UST-HISTORIC				

PRELIMINARY