


Attachment A

6 TH Floor

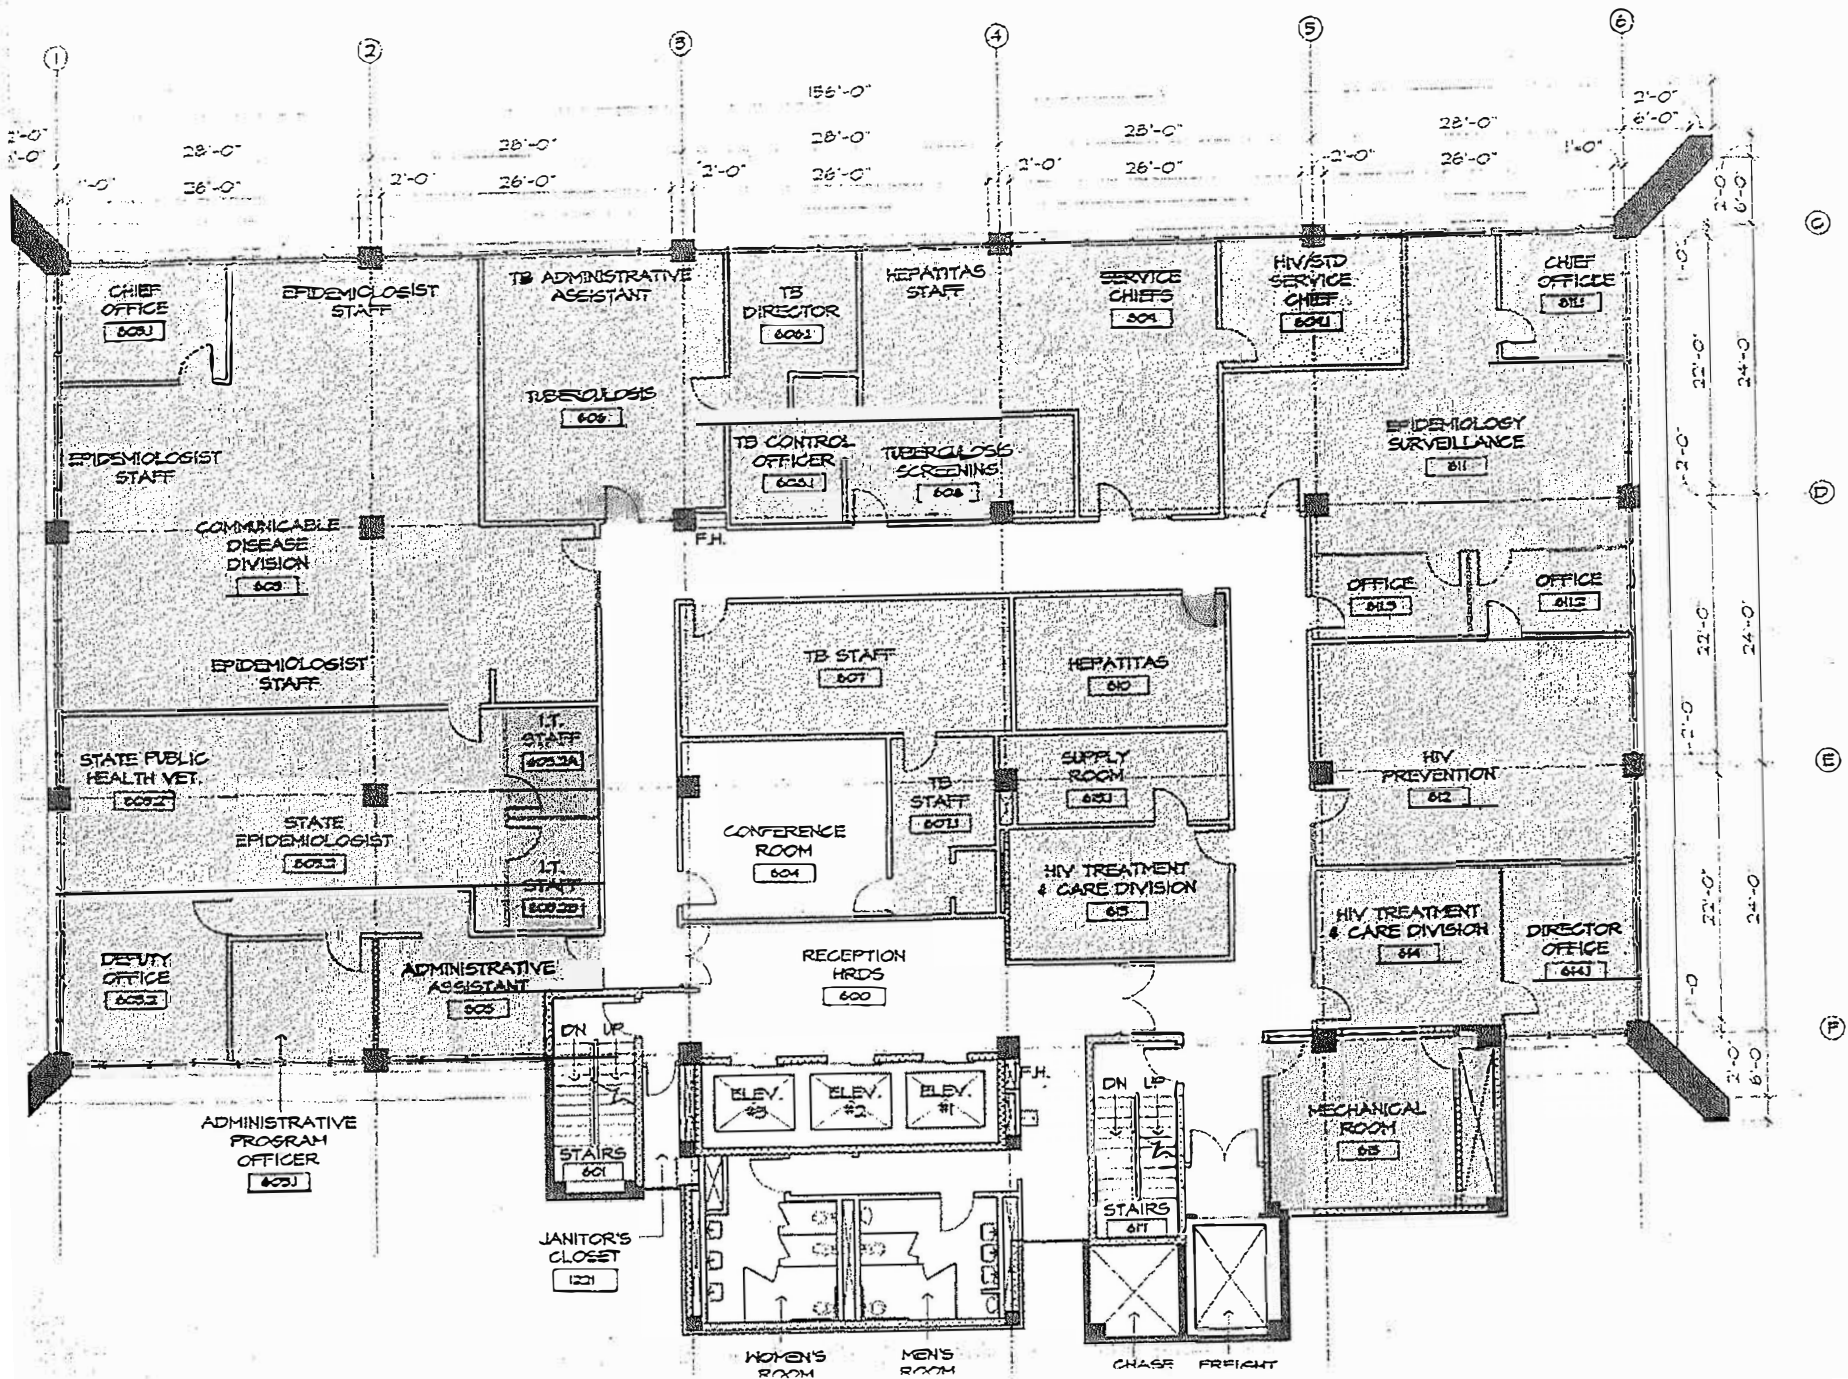

1ST FLOOR

